


ALBURY SIGNALLING DIAGRAM No. 12/10

Showing Signal and Interlocking Arrangements to come into use on a date to be fixed by Circular which will be issued by:
- the Manager Incidents & Safeworking V/Line
and the Operations Manager North/South ARTC
(SUPERSEDES 100/09)

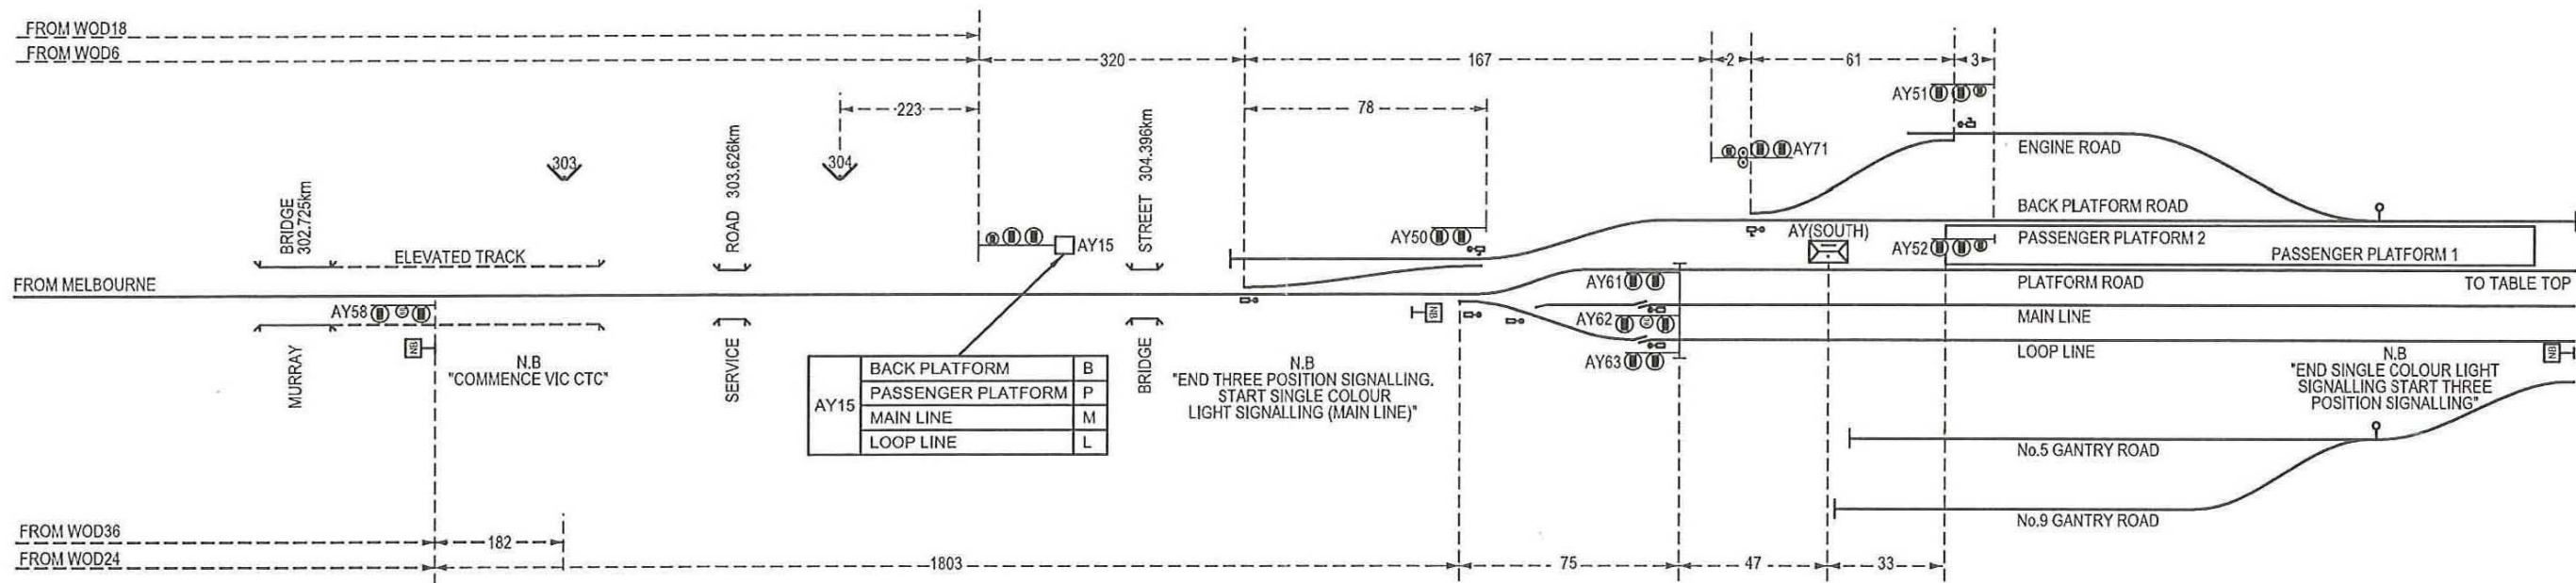

AY15	BACK PLATFORM	B
	PASSENGER PLATFORM	P
	MAIN LINE	M
	LOOP LINE	L



AUSTRALIAN RAIL TRACK CORPORATION LTD

D. Bennett

D. BENNETT
Acting Operations Manager North/South
ARTC

ARTC does not approve the drawing, but accepts the drawing based on evidence provided by the "checking & approval" process.

LEGEND:

All dimensions are in metres
Siding dimensions indicate standing room clear of crossing & adjacent tracks

- Catch shown thus:
- Controlled Signal With Stencil Route Indicator:
- Controlled Signal With Theatre Route Indicator:
- Notice Board shown thus:
- Points Shown Thus:
- Hand Operated Points Shown Thus: