



Showing Signal and Interlocking Arrangements to come into use on a date to be fixed by Circular which will be issued by the Manager Compliance and Safeworking.

R. Capper
 R. CAPPER
 MANAGER COMPLIANCE AND SAFEWORKING
 5TH OCTOBER 2015




Mangalore to Creighton

SIGNALLING DIAGRAM No. 18/15

SUPERSEDES 06/12

G. Harrison 30/09/2015
 GRAHAM HARRISON
 OPERATIONS SUPPORT MANAGER INTERSTATE

ARTC does not approve the drawing, but accepts the drawing based on evidence provided by the "checking & approval" process.

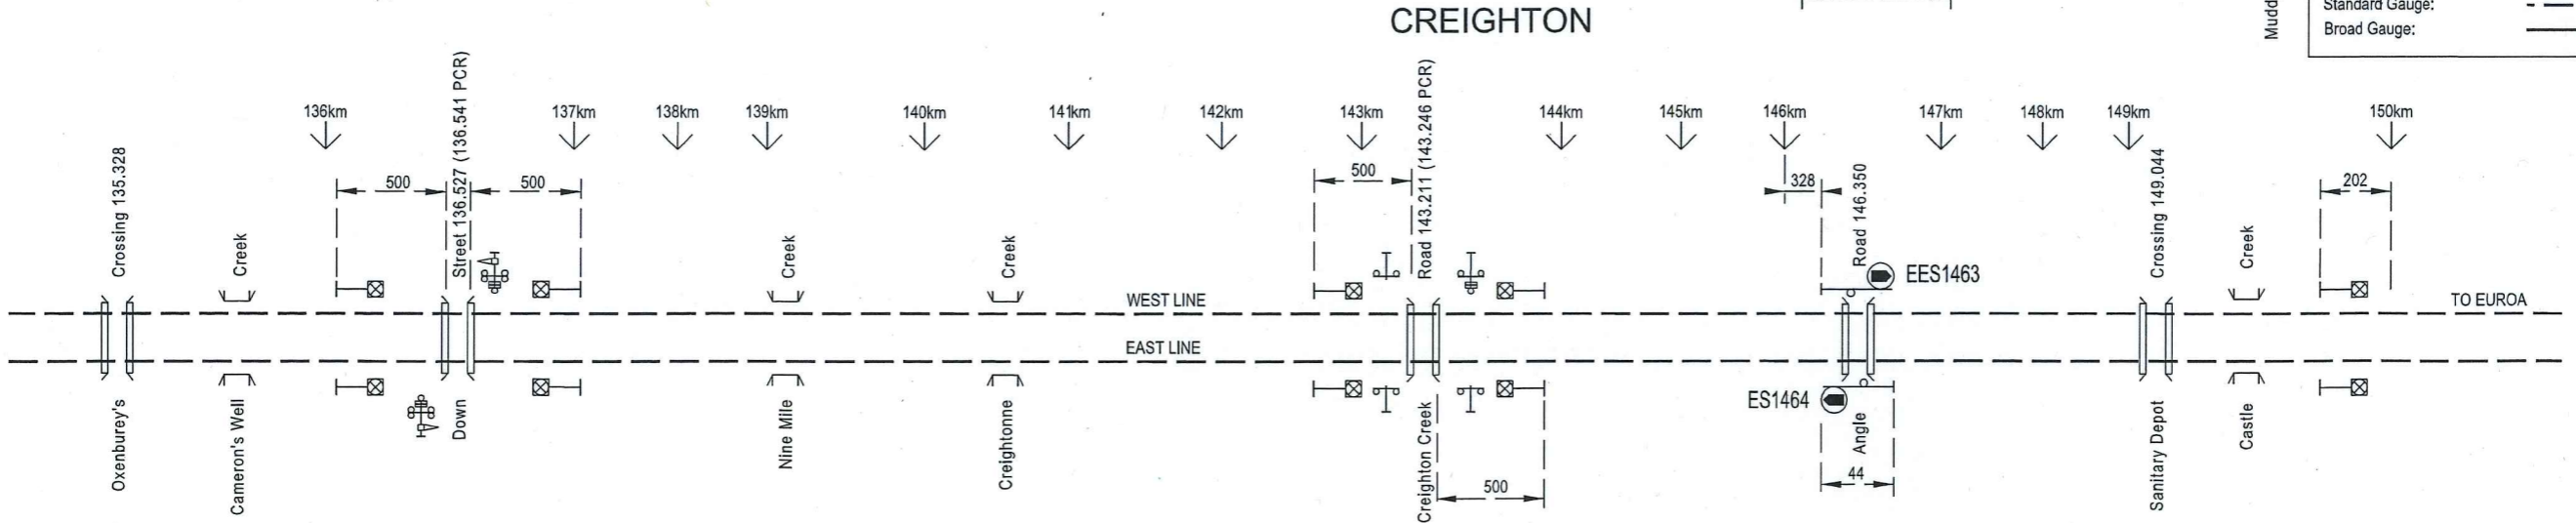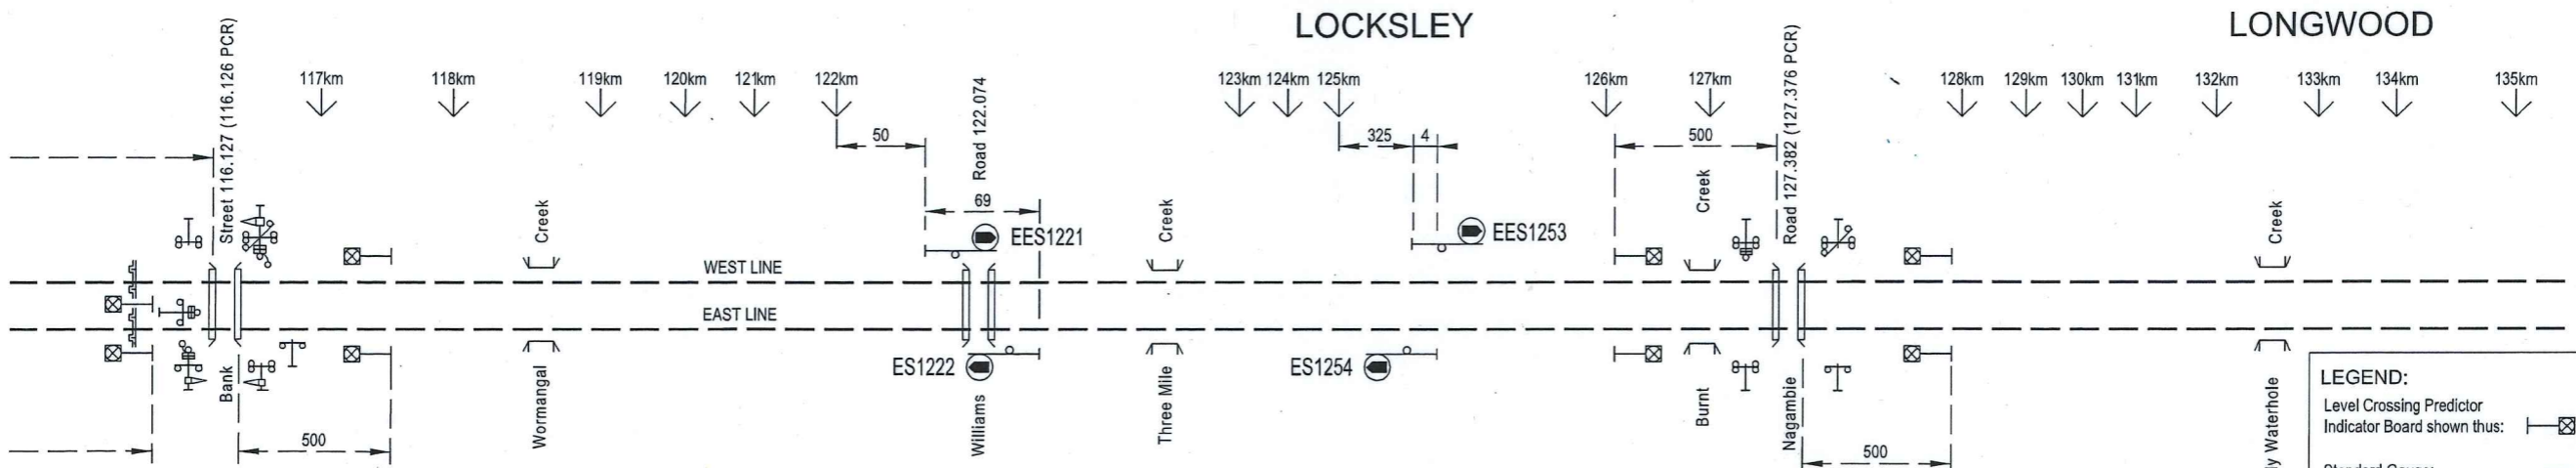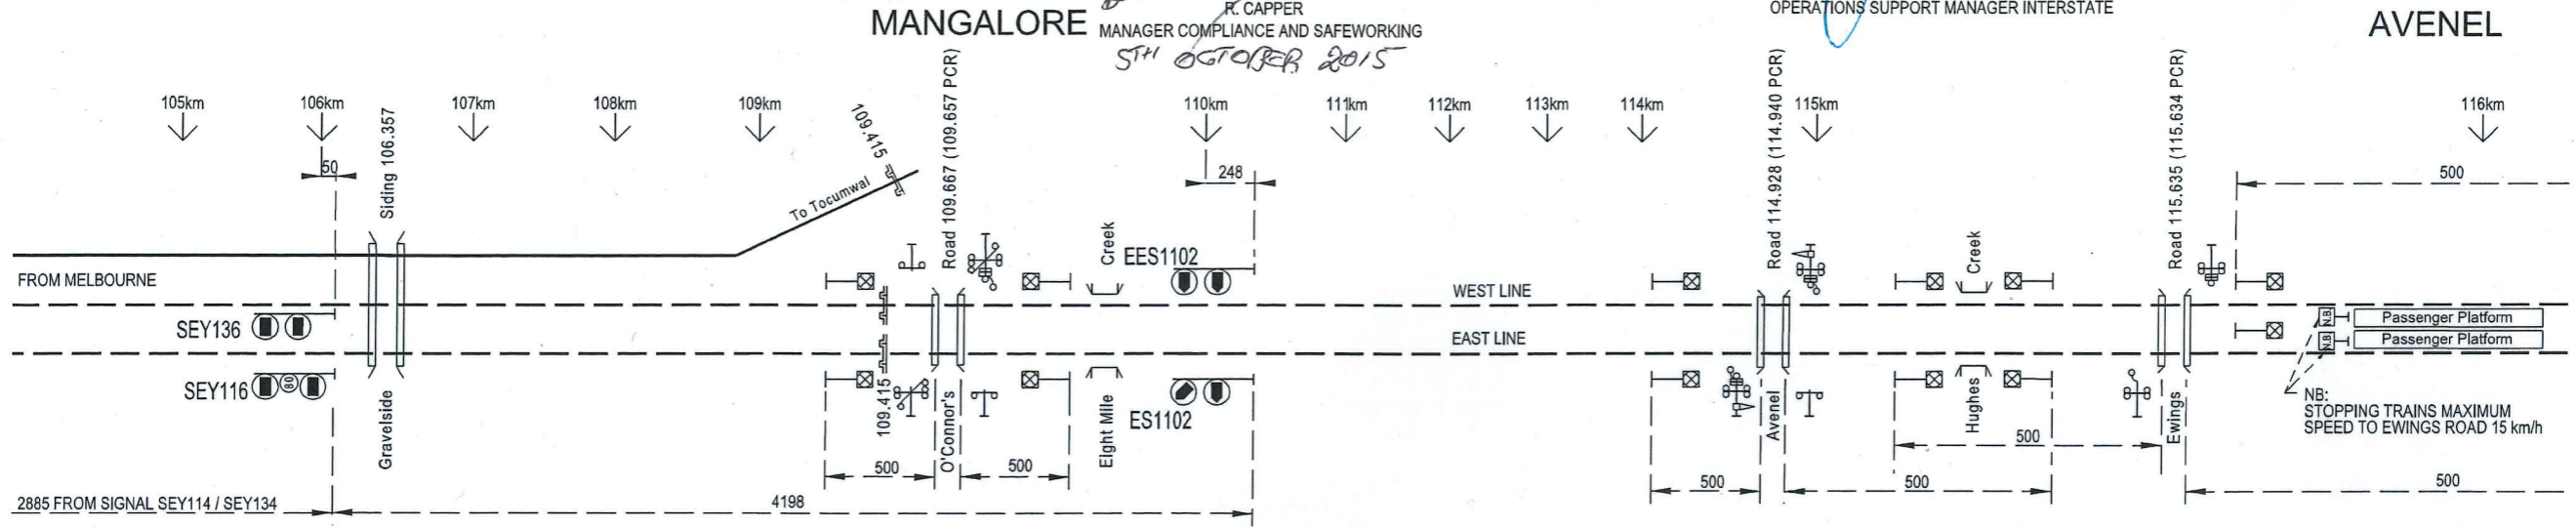

LEGEND:

- Level Crossing Predictor
- Indicator Board shown thus:
- Standard Gauge:
- Broad Gauge: