


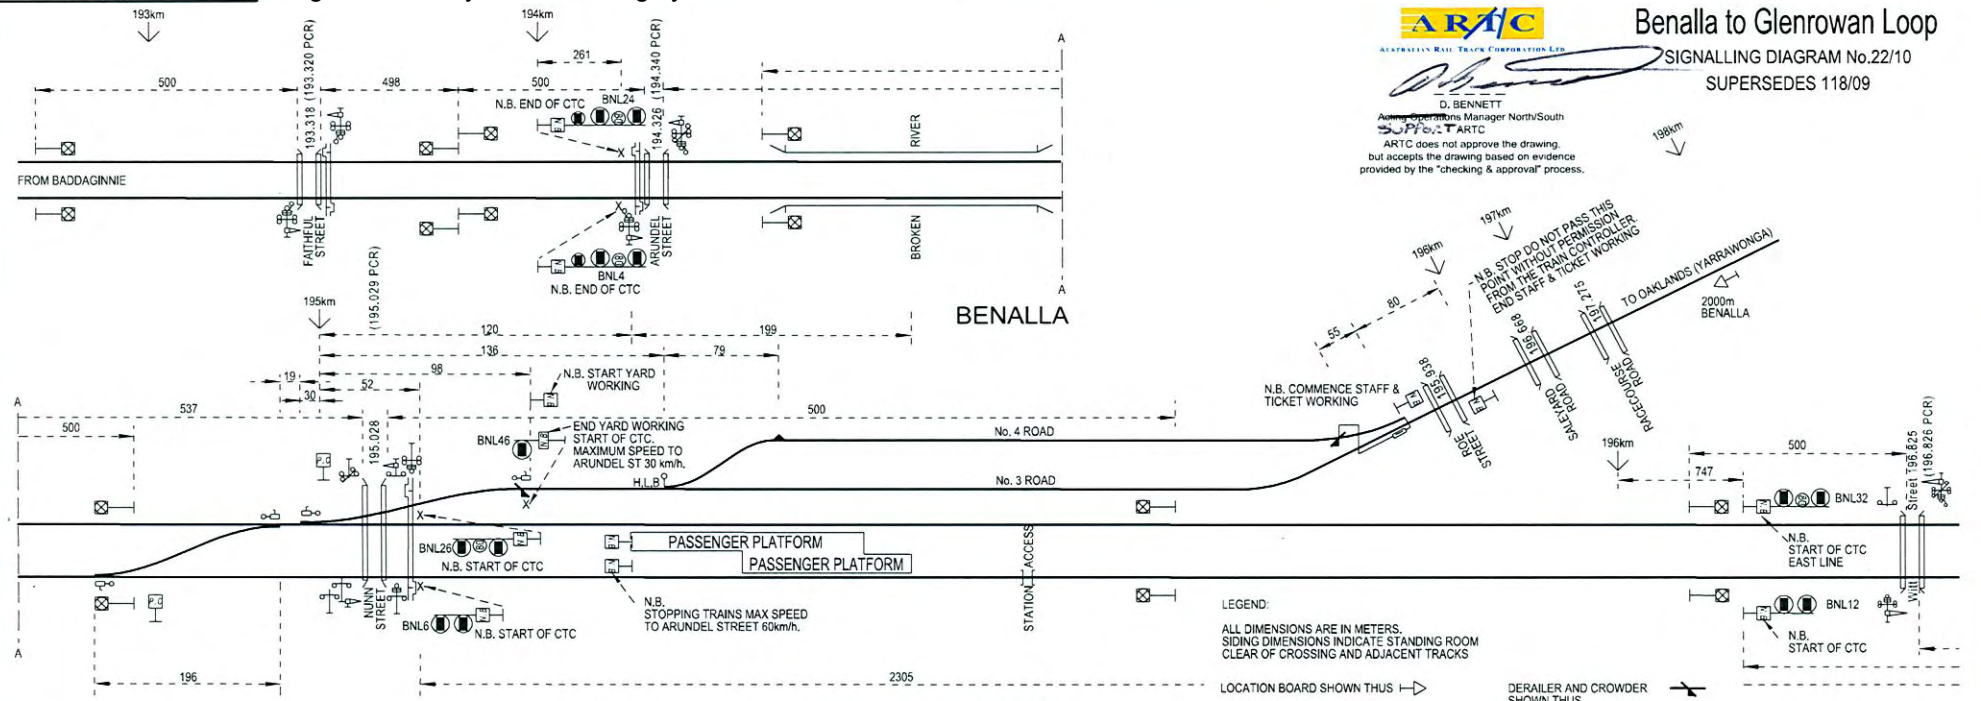

# Benalla to Glenrowan Loop

SIGNALLING DIAGRAM No.22/10  
SUPERSEDES 118/09


D. BENNETT  
Assistant Operations Manager North/South  
ARTC  
ARTC does not approve the drawing,  
but accepts the drawing based on evidence  
provided by the "checking & approval" process.



**STAGE 3B WORKS**

- LEGEND:
- ALL DIMENSIONS ARE IN METERS.
  - SIDING DIMENSIONS INDICATE STANDING ROOM CLEAR OF CROSSING AND ADJACENT TRACKS
  - LOCATION BOARD SHOWN THUS
  - NOTICE BOARD SHOWN THUS
  - POINT CLIP BOX SHOWN THUS
  - LEVEL CROSSING PREDICTOR INDICATOR BOARD SHOWN THUS

- DERAILER AND CROWDER SHOWN THUS
- POINT LEVER SHOWN THUS
- CATCH SHOWN THUS

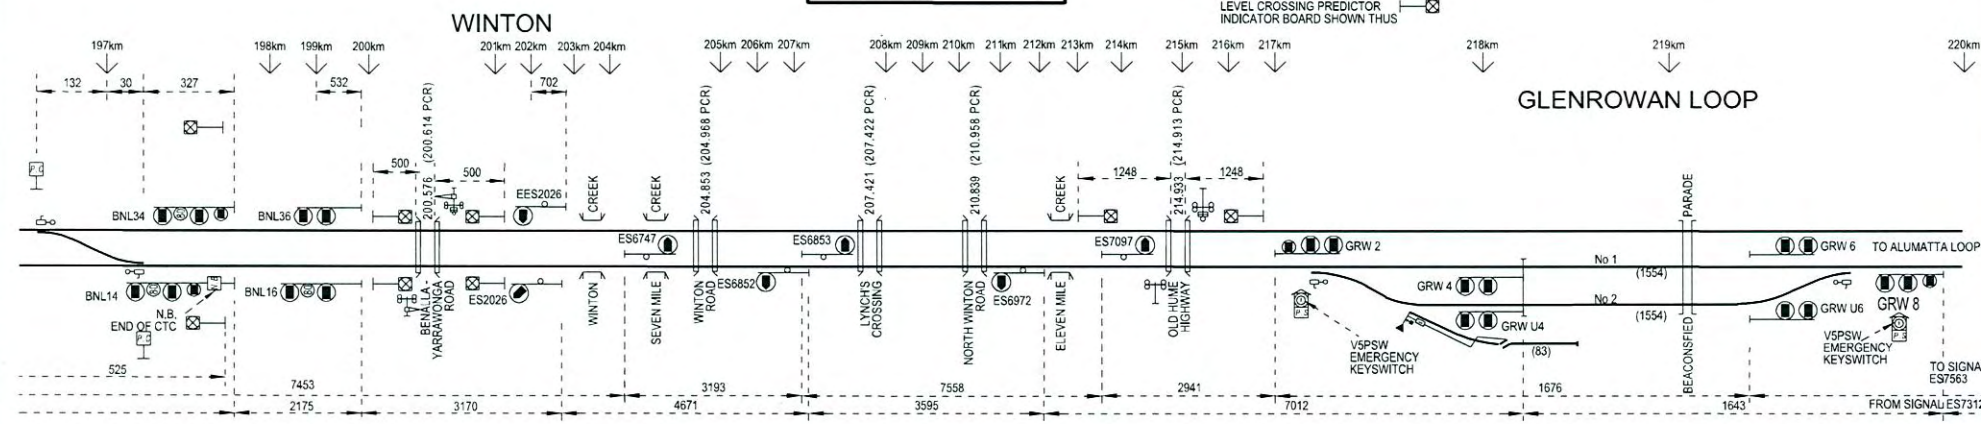

TO SIGNAL ES7563  
FROM SIGNAL ES7312