


# ALBURY SIGNALLING DIAGRAM No. 34/12

(SUPERSEDES 54/10)

Showing Signal and Interlocking Arrangements to come into use on a date to be fixed by Circular which will be issued by:  
- the Manager Incidents & Safeworking V/Line  
and the Operations Manager North/South ARTC

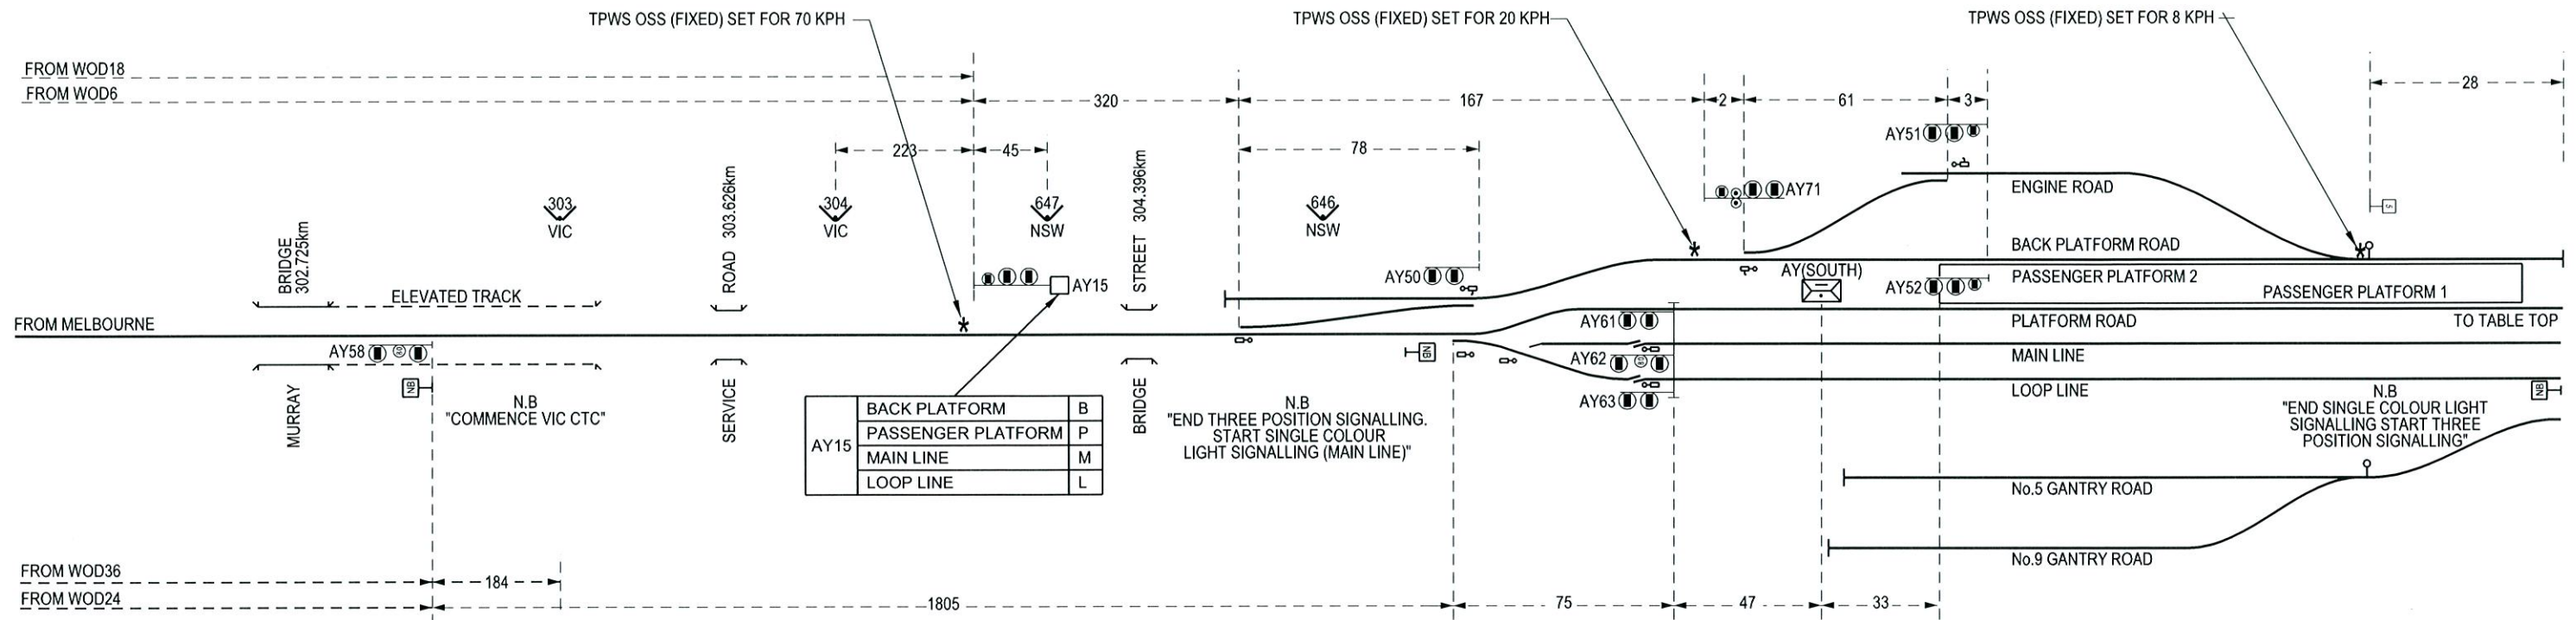

### LEGEND:

- All dimensions are in metres
- Siding dimensions indicate standing room clear of crossing & adjacent tracks
- Catch shown thus:
- Controlled Signal With Stencil Route Indicator:
- Controlled Signal With Theatre Route Indicator:
- Notice Board shown thus:
- Points Shown Thus:
- Hand Operated Points Shown Thus:
- TPWS equipment mounted on tracks