

ARTC

G. HARRISON 11-9-17
Operations Support Manager Interstate
ARTC

ARTC does not approve the drawing,
but accepts the drawing based on evidence
provided by the "checking & approval" process.

V/Line
R. CAPPER
Manager Compliance
And Safeworking



4th 007
2017
HEATHCOTE JUNCTION
(53.450 km)

HEATHCOTE JUNCTION TO KILMORE EAST

SIGNALLING DIAGRAM

No. 40/16
(SUPERSEDES No. 14/16)

Showing Signal and Interlocking Arrangements to come into use on a date
which will be fixed by Circular which will be issued by:
the Manager Compliance & Safeworking V/Line

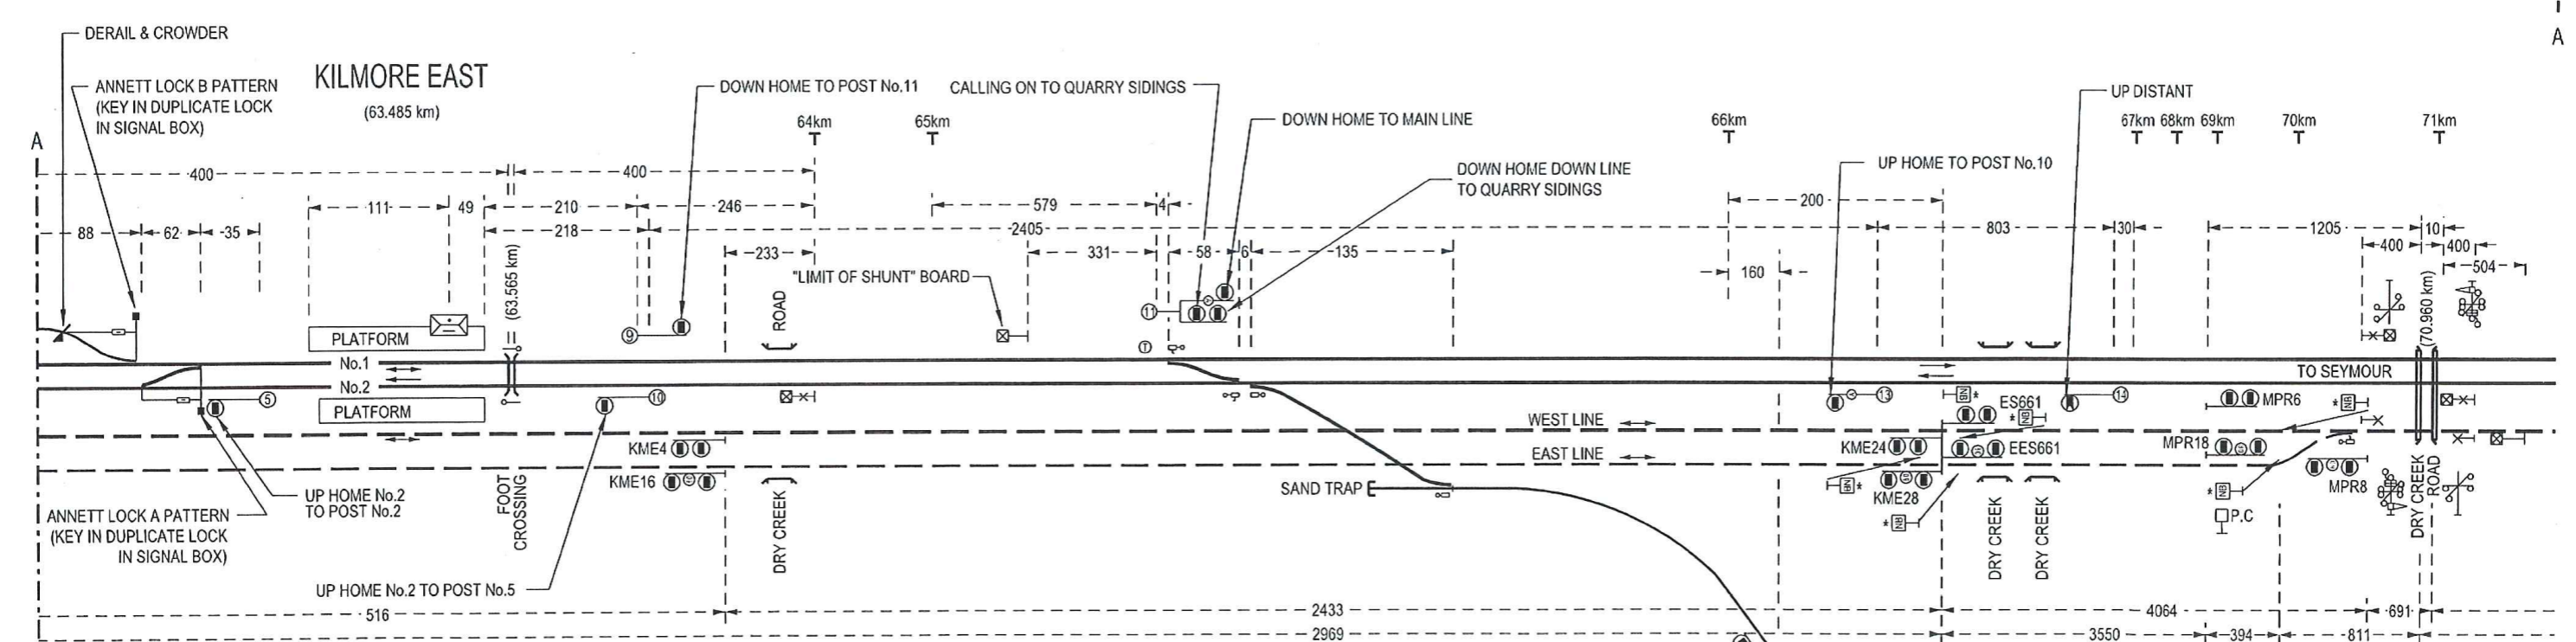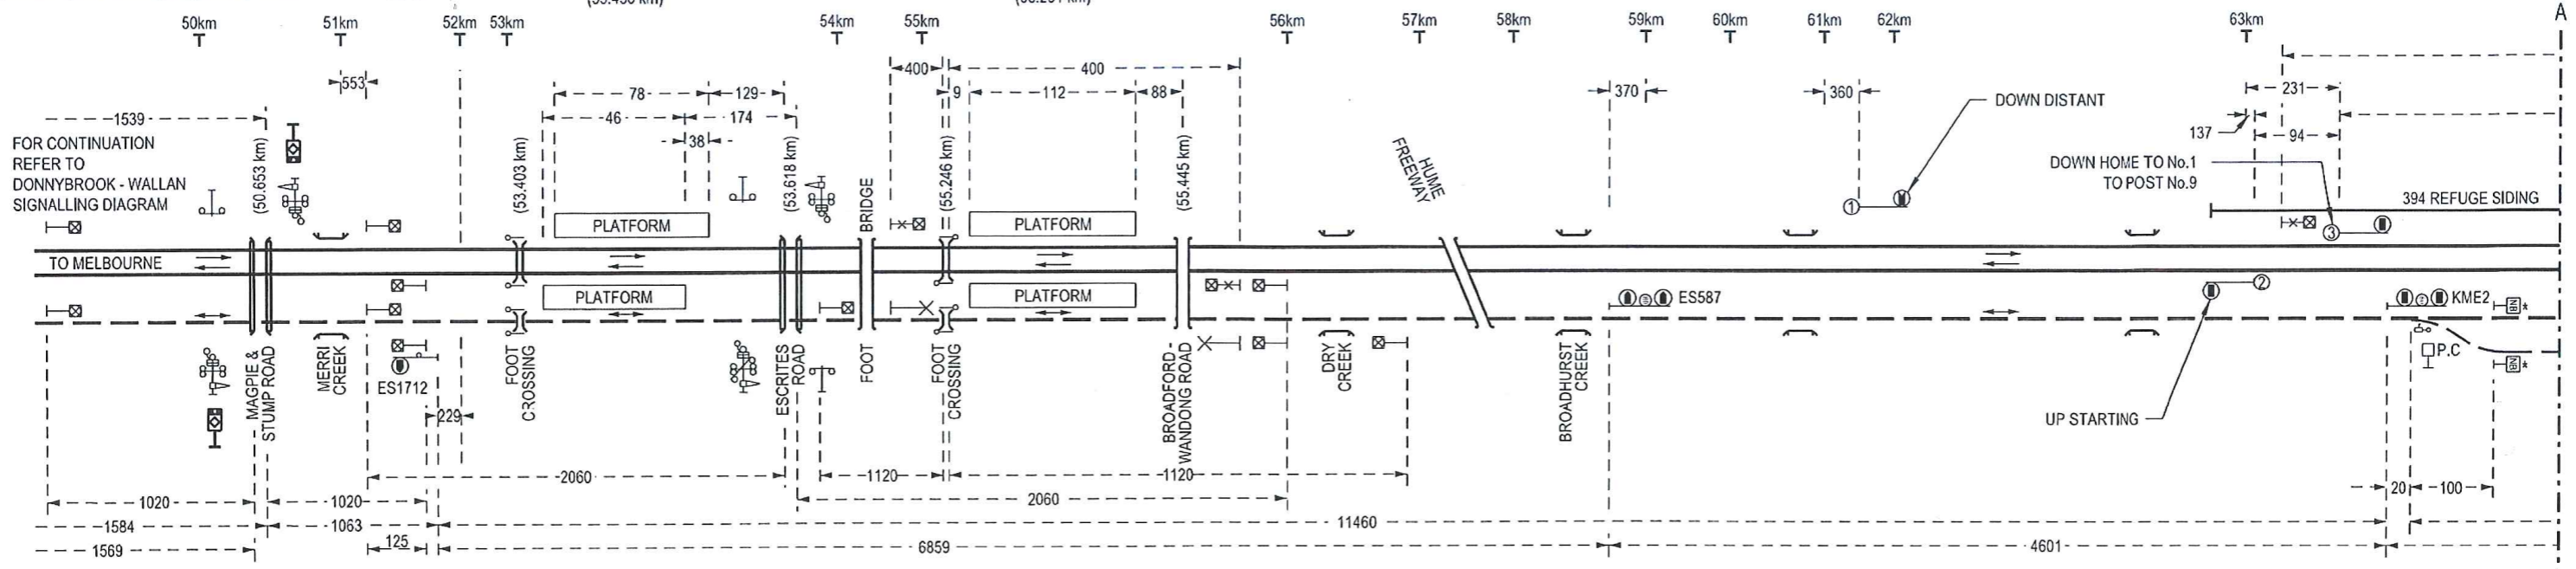

LEGEND:

- All dimensions are in metres
- Siding dimensions indicate standing room clear of crossing & adjacent tracks
- Catch shown thus:
- Derailer shown thus:
- Derailer and Crowder shown thus:
- East or West line signage Notice Board shown thus:
- Level Crossing Track Circuit Indicator Board shown thus:
- Level Crossing Predictor Indicator Board shown thus:
- Point Lever shown thus:
- Notice Board shown thus:
- Point Clip Box shown thus:

FROM QUARRY SIDING TO UP LINE
TOWARDS POST No.10 OR TO DOWN
LINE TOWARDS "LIMIT OF SHUNT" BOARD

DEPARTING TRAINS
NOT TO PASS THIS POINT UNLESS SIGNAL 12 AT PROCEED

FOR CONTINUATION
REFER TO
BROADFORD - TALLAROOK
SIGNALLING DIAGRAM