

Diagram courtesy of David Langley

VLine
TODD BENNETT
Manager Incidents & Safeworking V/Line
26/11/10

Mangalore to Creighton


SIGNALLING DIAGRAM No.46/10

SUPERSEDES 112/09


D. Bennett
D. BENNETT
Assting Operations Manager North/South
SUPERSEDES
ARTC
ARTC does not approve the drawing,
but accepts the drawing based on evidence
provided by the "checking & approval" process.



AVENEL

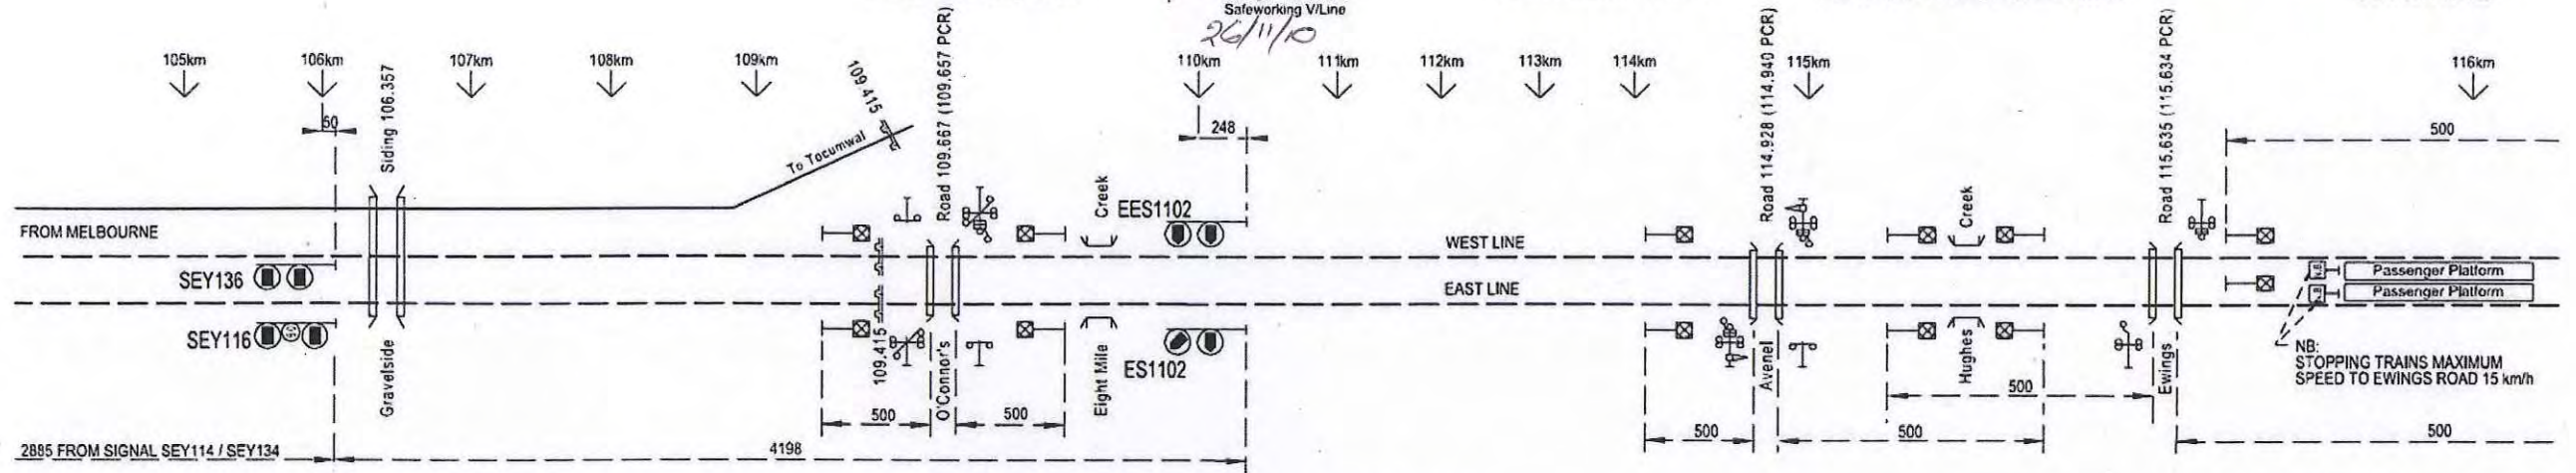


LOCKSLEY

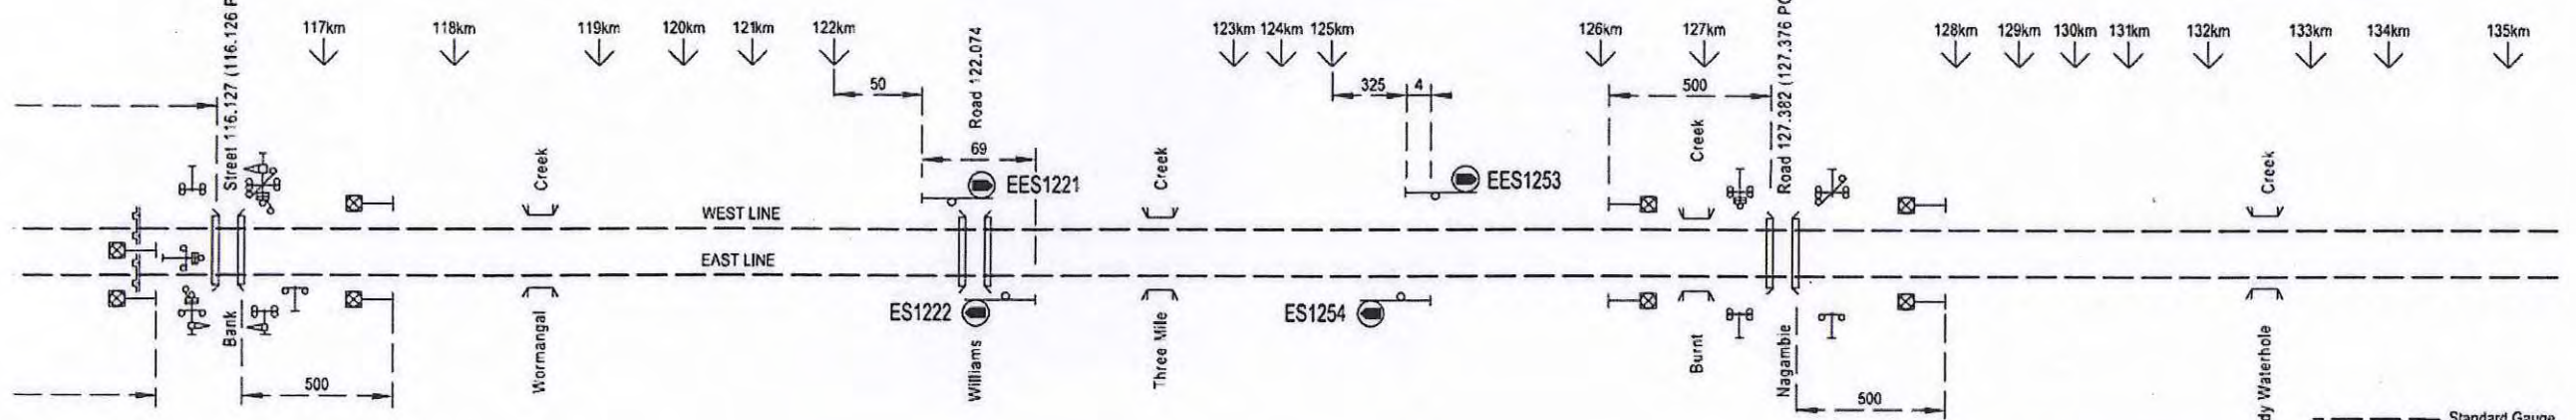

CREIGHTON

STAGE 3 WORKS

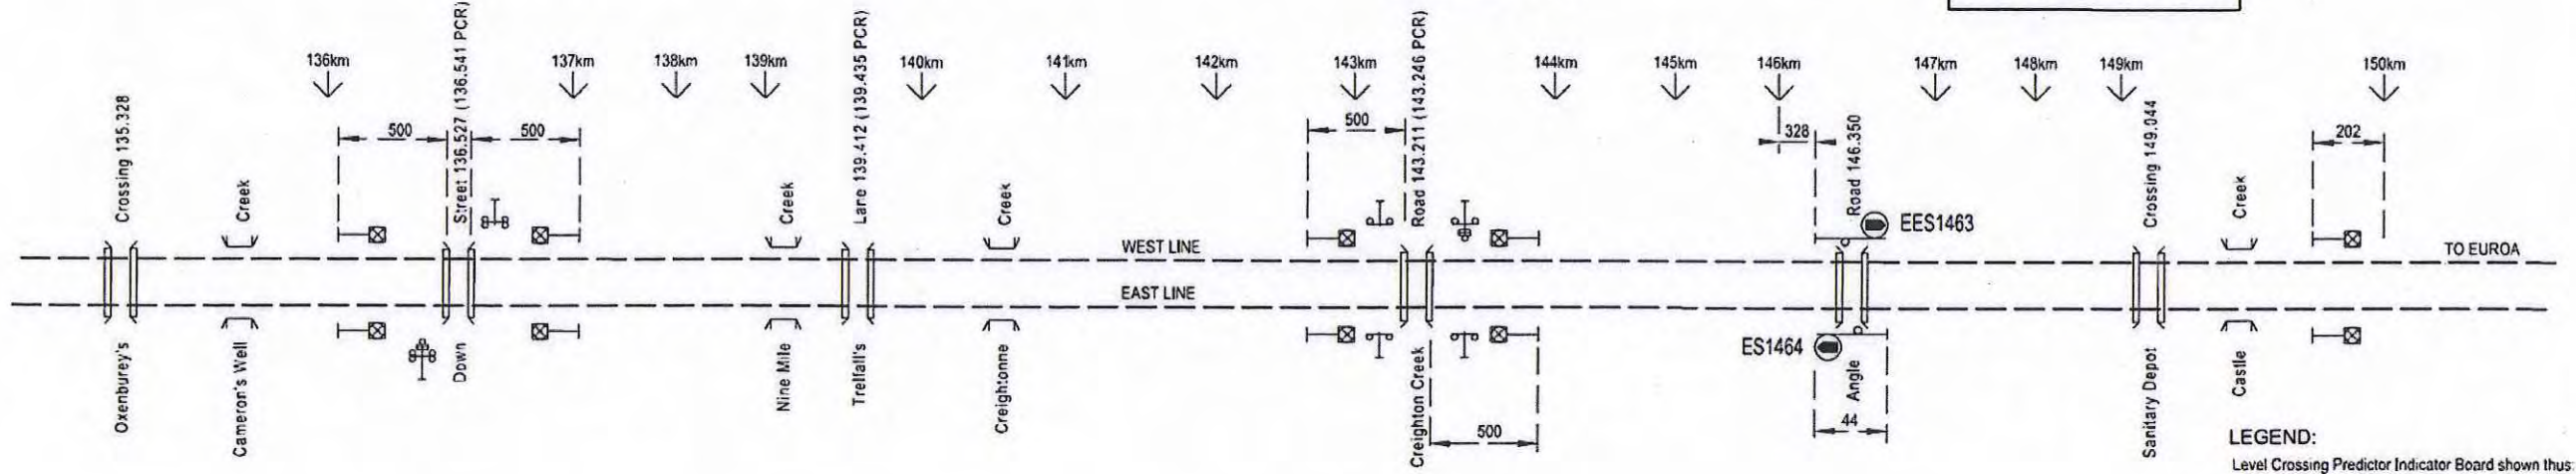

LEGEND:
Level Crossing Predictor Indicator Board shown thus: