
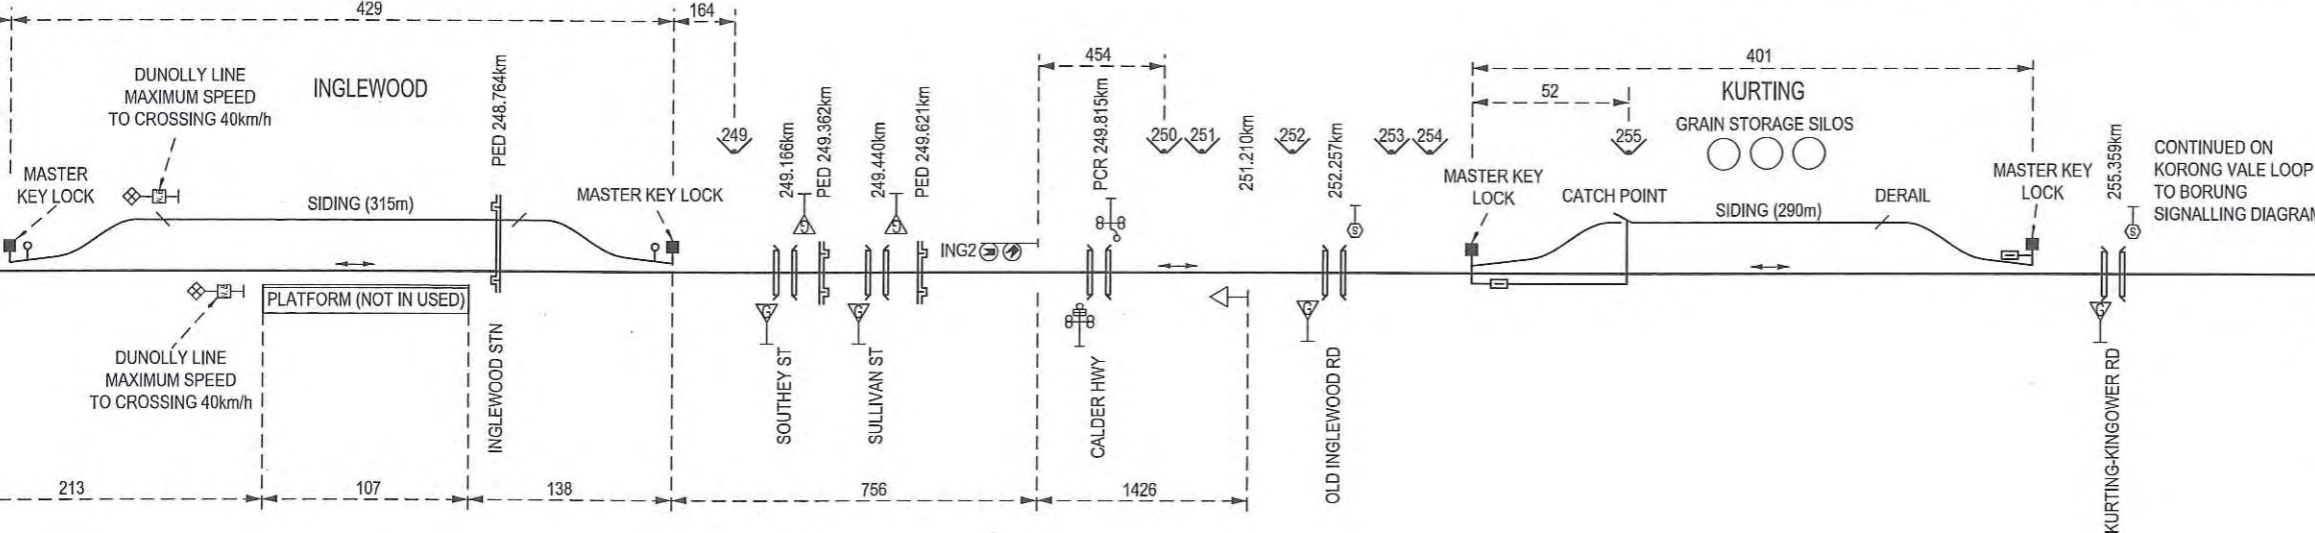
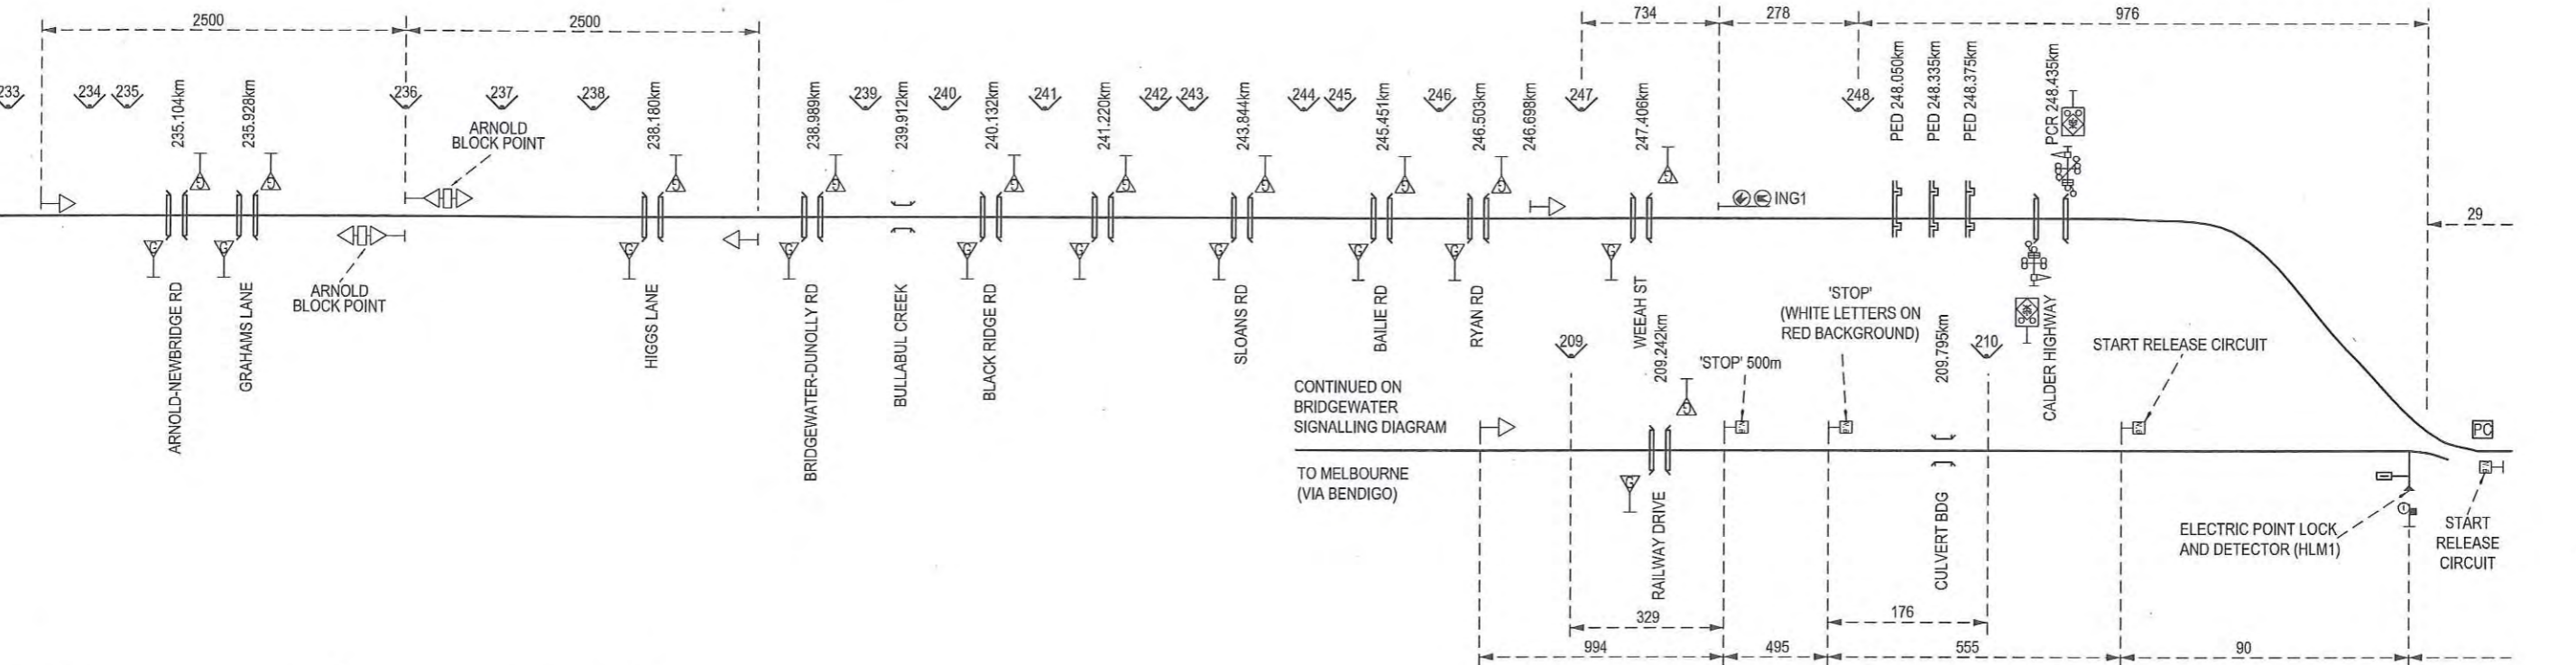


CONTINUED ON  
DUNOLLY  
SIGNALLING DIAGRAM

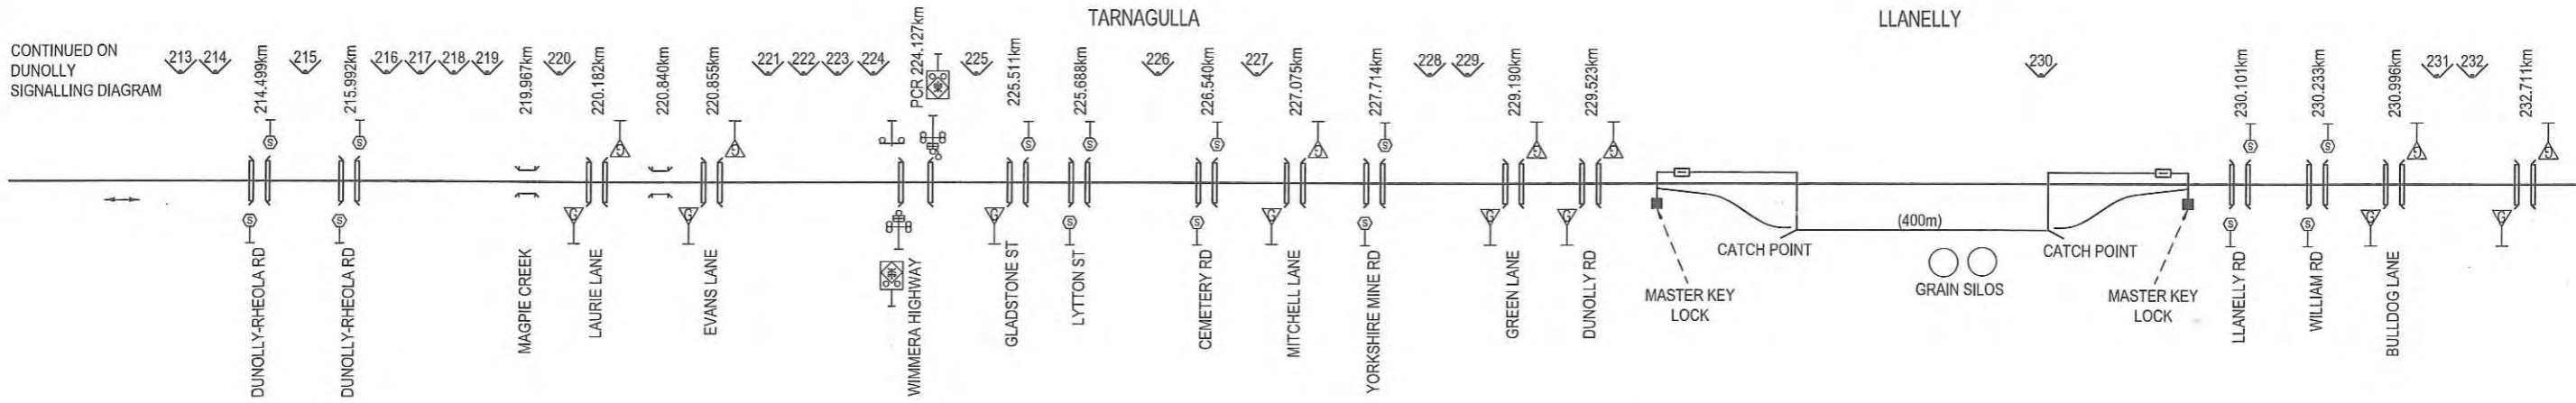

**LLANELLY TO KURTING  
SIGNALLING DIAGRAM No: 138/11**  
(SUPERSEDES 84/09)

Showing Signal and Interlocking Arrangements to come into use on a date which will be issued by the Manager Systems and Safeworking.

*R. Capper*

R. CAPPER  
MANAGER SYSTEMS AND SAFEWORING

07/10/2011