


CONTINUED ON
LLANELLY TO KURTING
SIGNALLING DIAGRAM

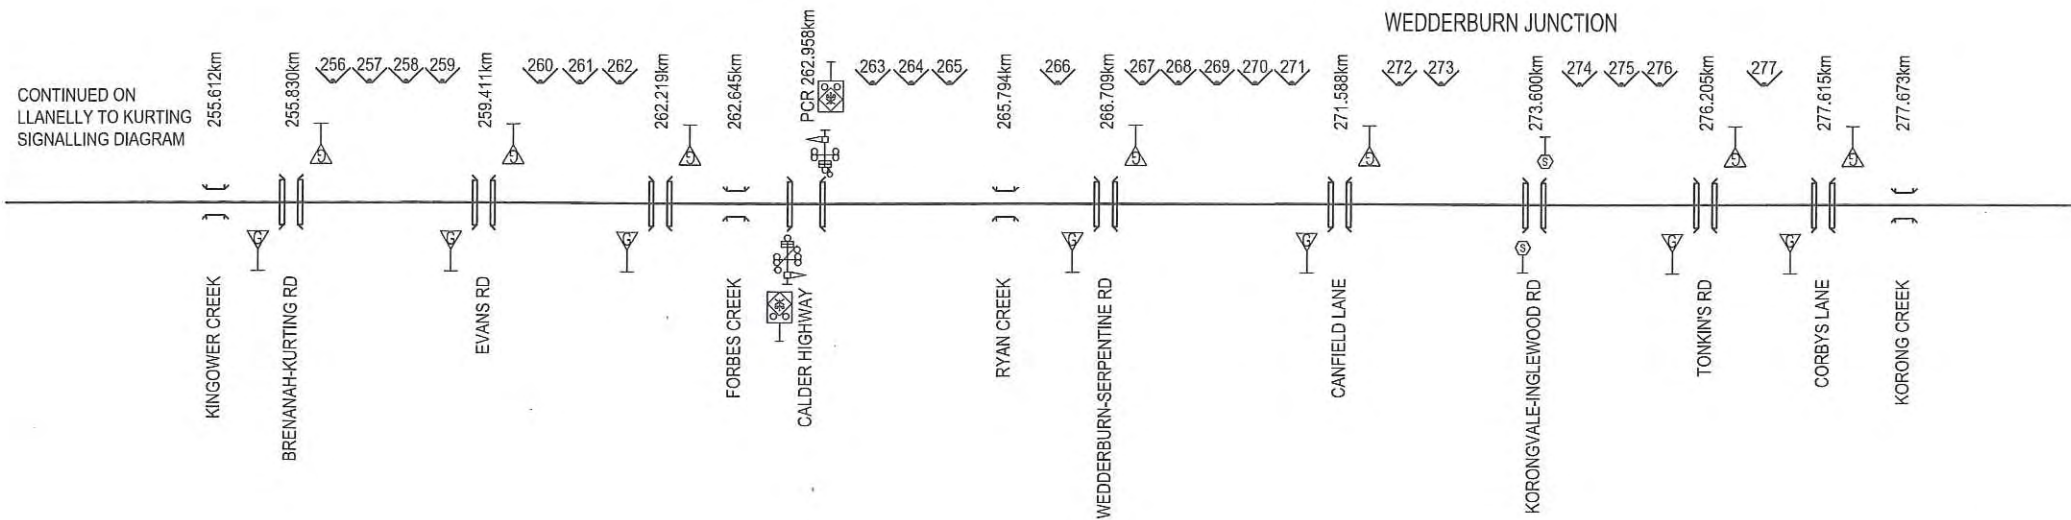

KORONG VALE LOOP TO BORUNG SIGNALLING DIAGRAM No: 140/11

(SUPERSEDES 84/09)

Showing Signal and Interlocking Arrangements to come into use on a date which will be issued by the Manager Systems and Safeworking.

R. Capper
R. CAPPER
MANAGER SYSTEMS AND SAFEWORKING
04/10/2011

