


CONTINUED ON
BOORT TO OAKVALE
SIGNALLING DIAGRAM

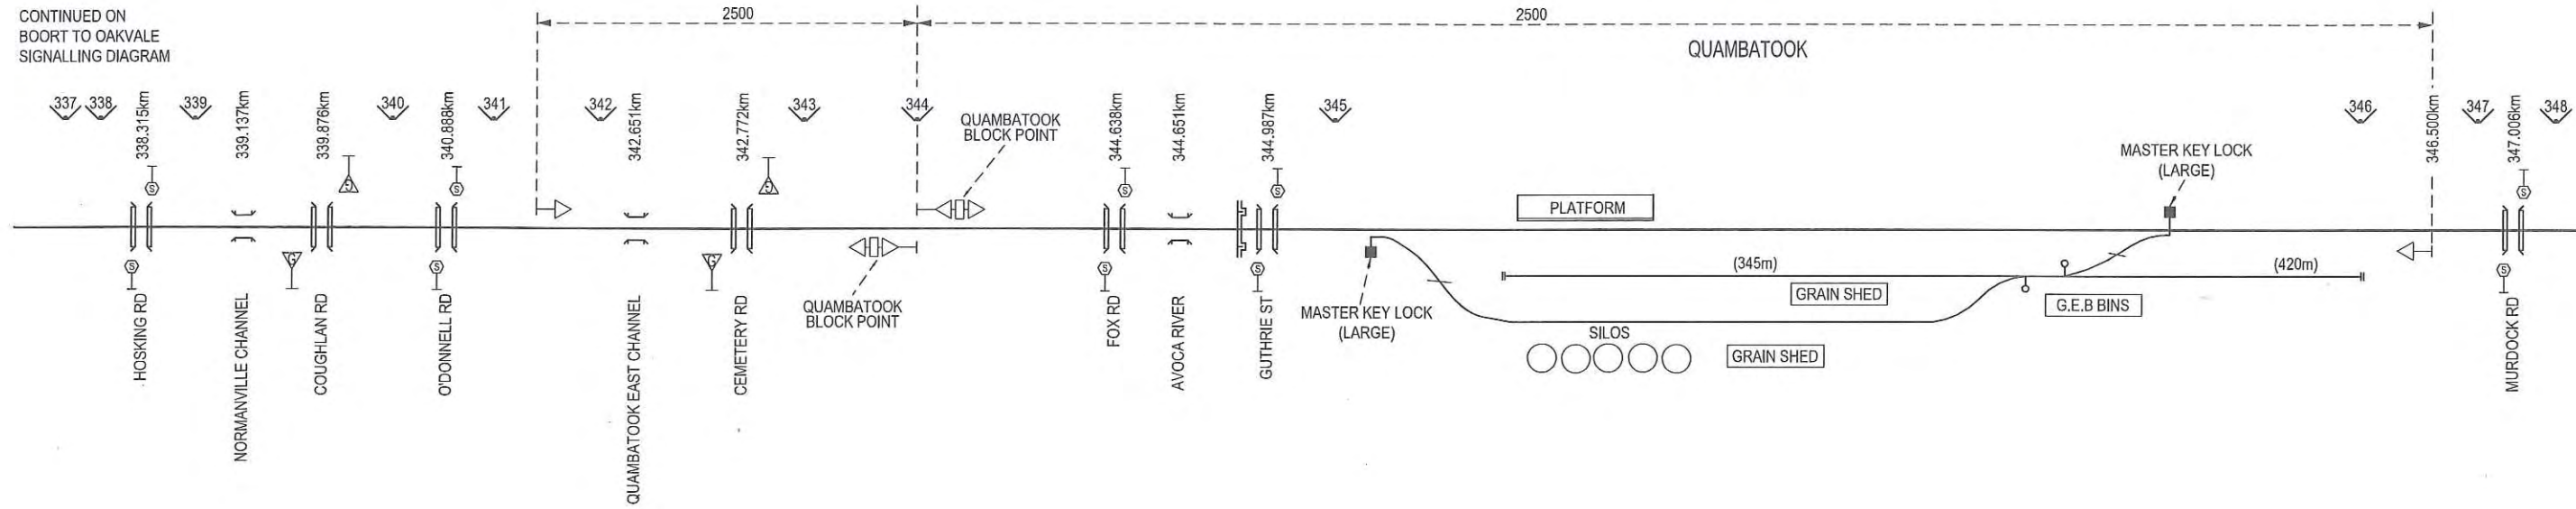

QUAMBATOOK TO MEATIAN
SIGNALLING DIAGRAM No: 144/11

Showing Signal and Interlocking Arrangements to come into use on a date which will be issued by the Manager Systems and Safeworking.

[Signature]
R. CAPPER
MANAGER SYSTEMS AND SAFEWORKING
04/10/2011

CONTINUED ON
ULTIMA TO
CHILLINGOLLAH
SIGNALLING DIAGRAM