
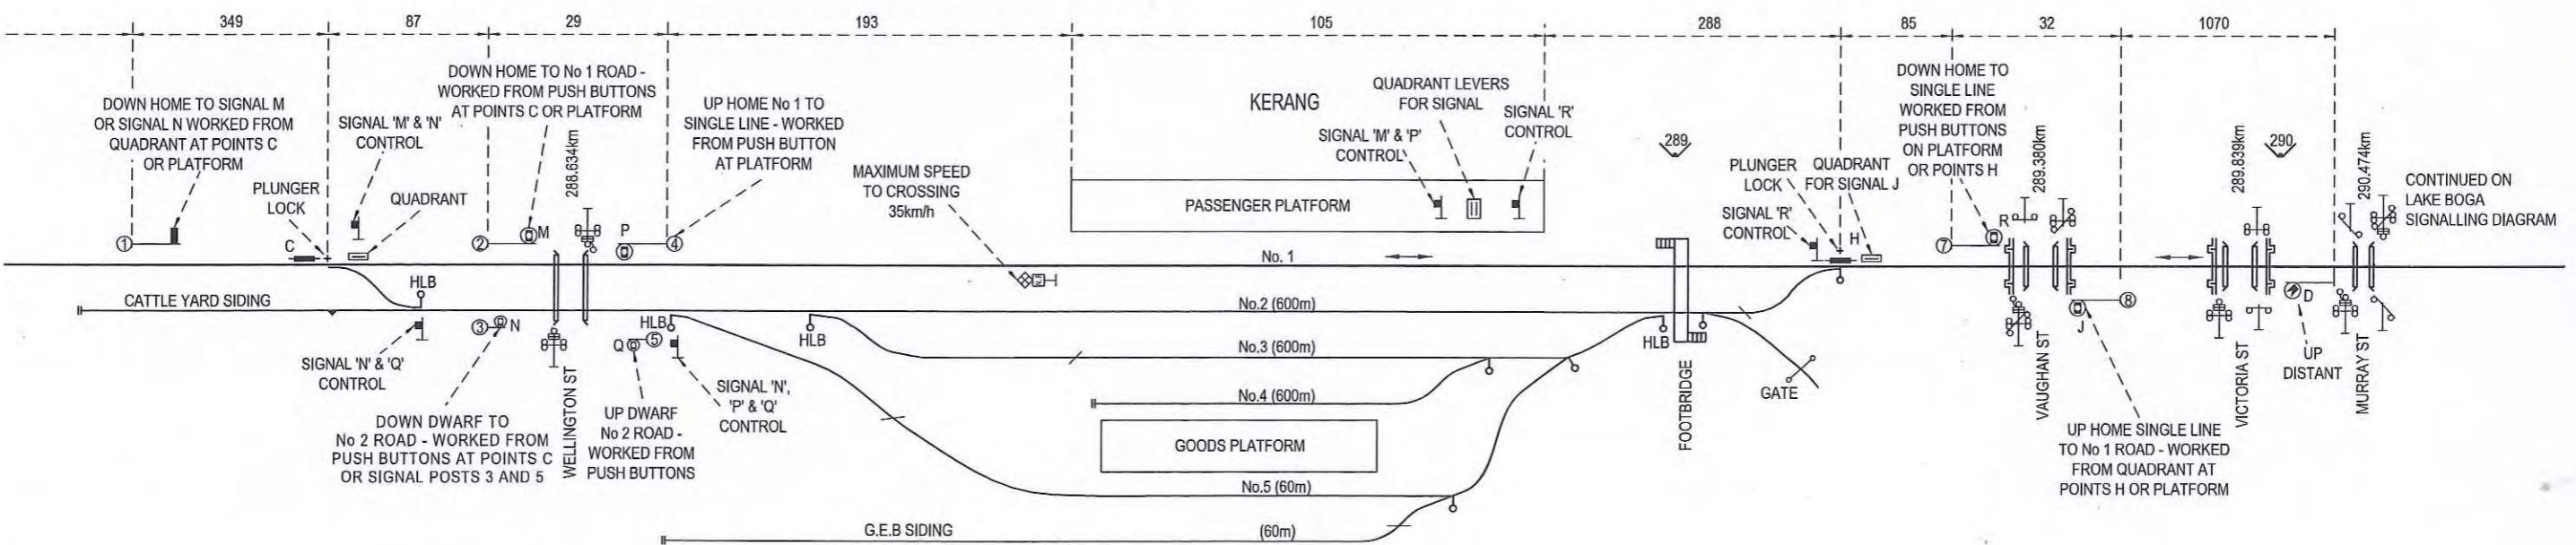
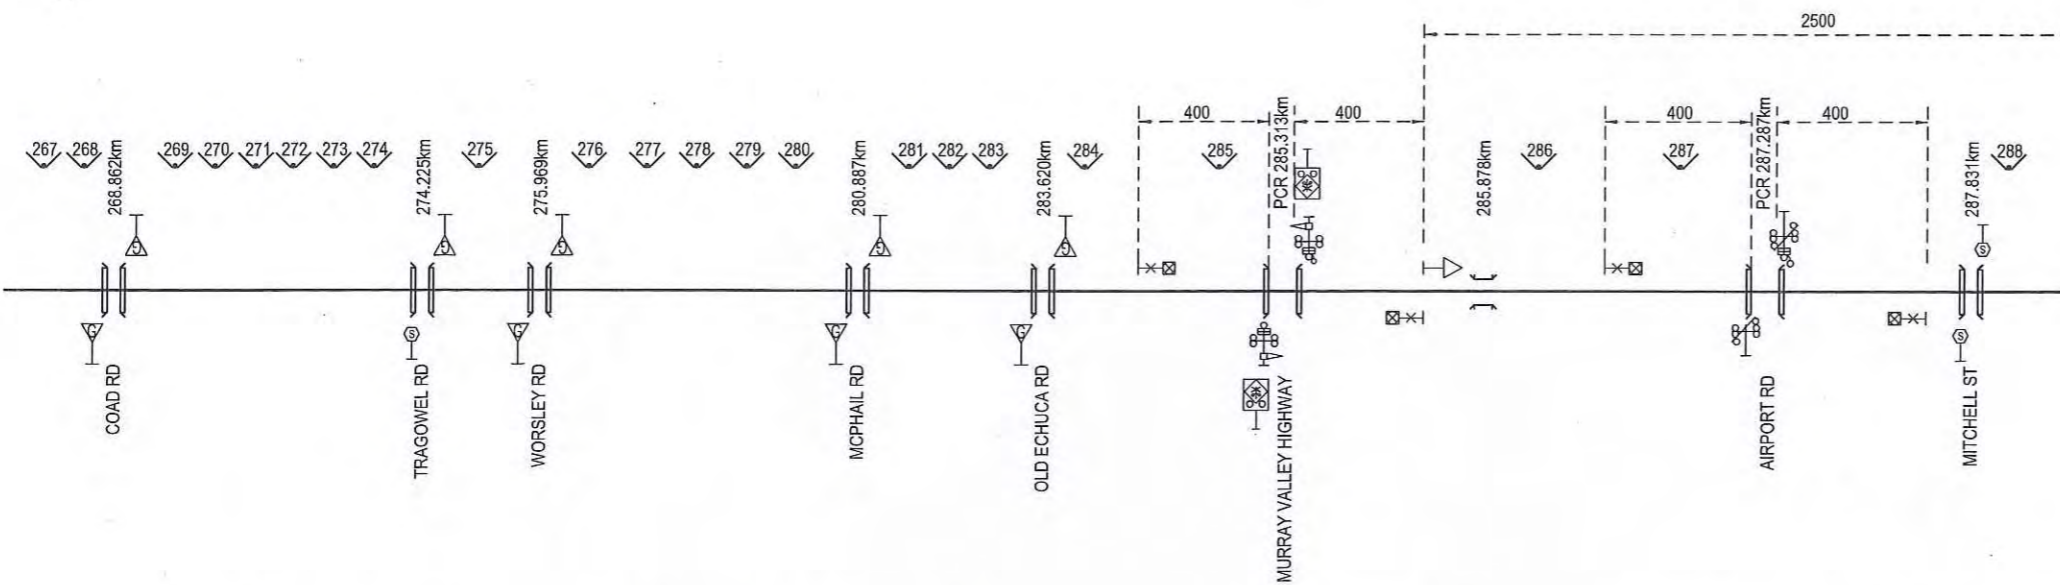


CONTINUED ON  
TANDARRA  
TO MITIAMO  
SIGNALLING DIAGRAM

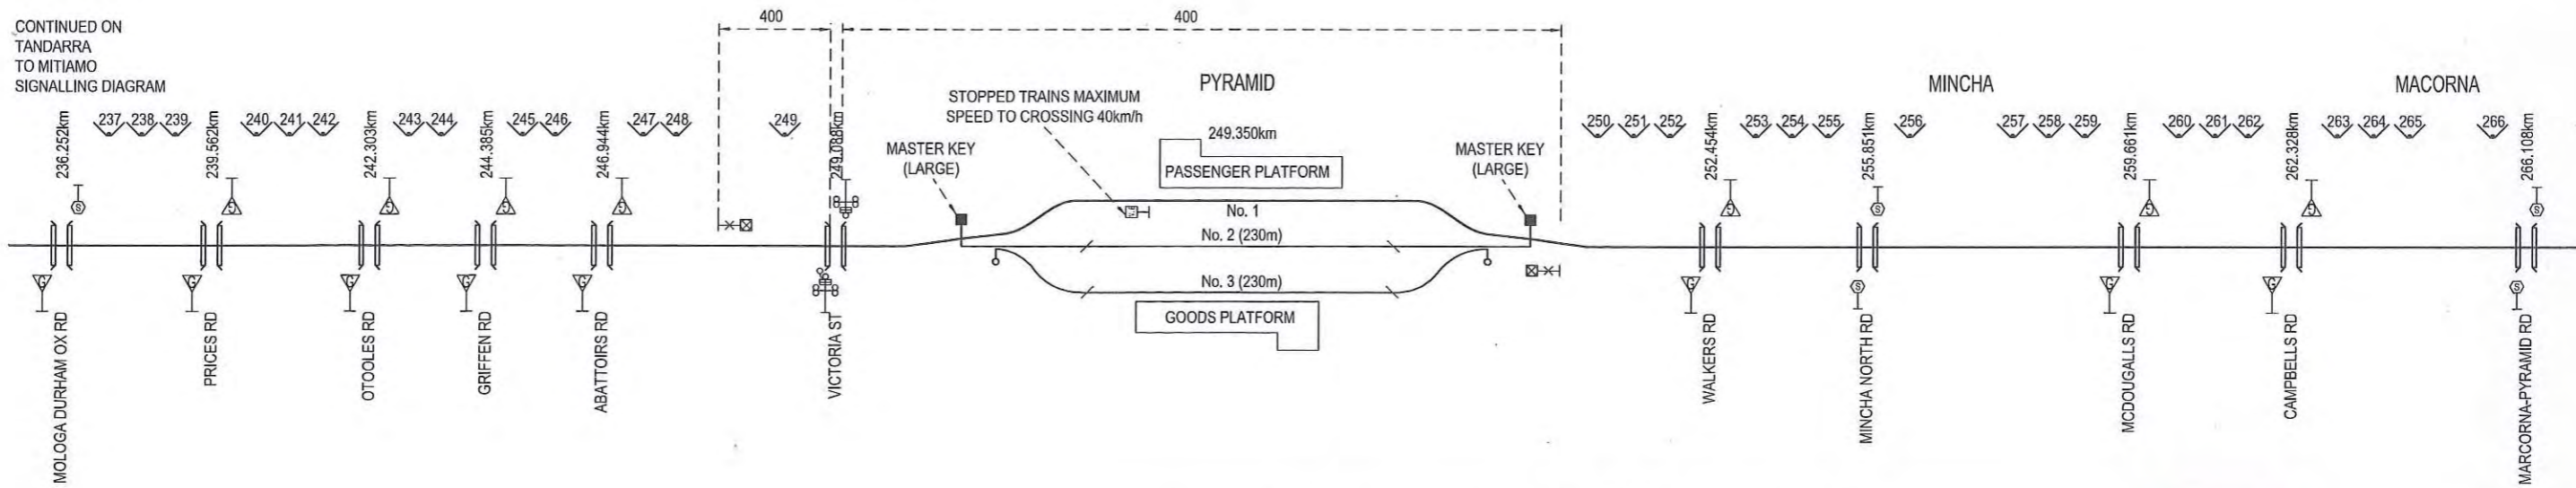

**PYRAMID TO KERANG  
SIGNALLING DIAGRAM No: 54/11**

Showing Signal and Interlocking Arrangements to come into use on a date which will be issued by the Manager Systems and Safeworking.

*R. Capper*  
R. CAPPER  
MANAGER SYSTEMS AND SAFEWORING  
21/04/2011

CONTINUED ON  
LAKE BOGA  
SIGNALLING DIAGRAM