
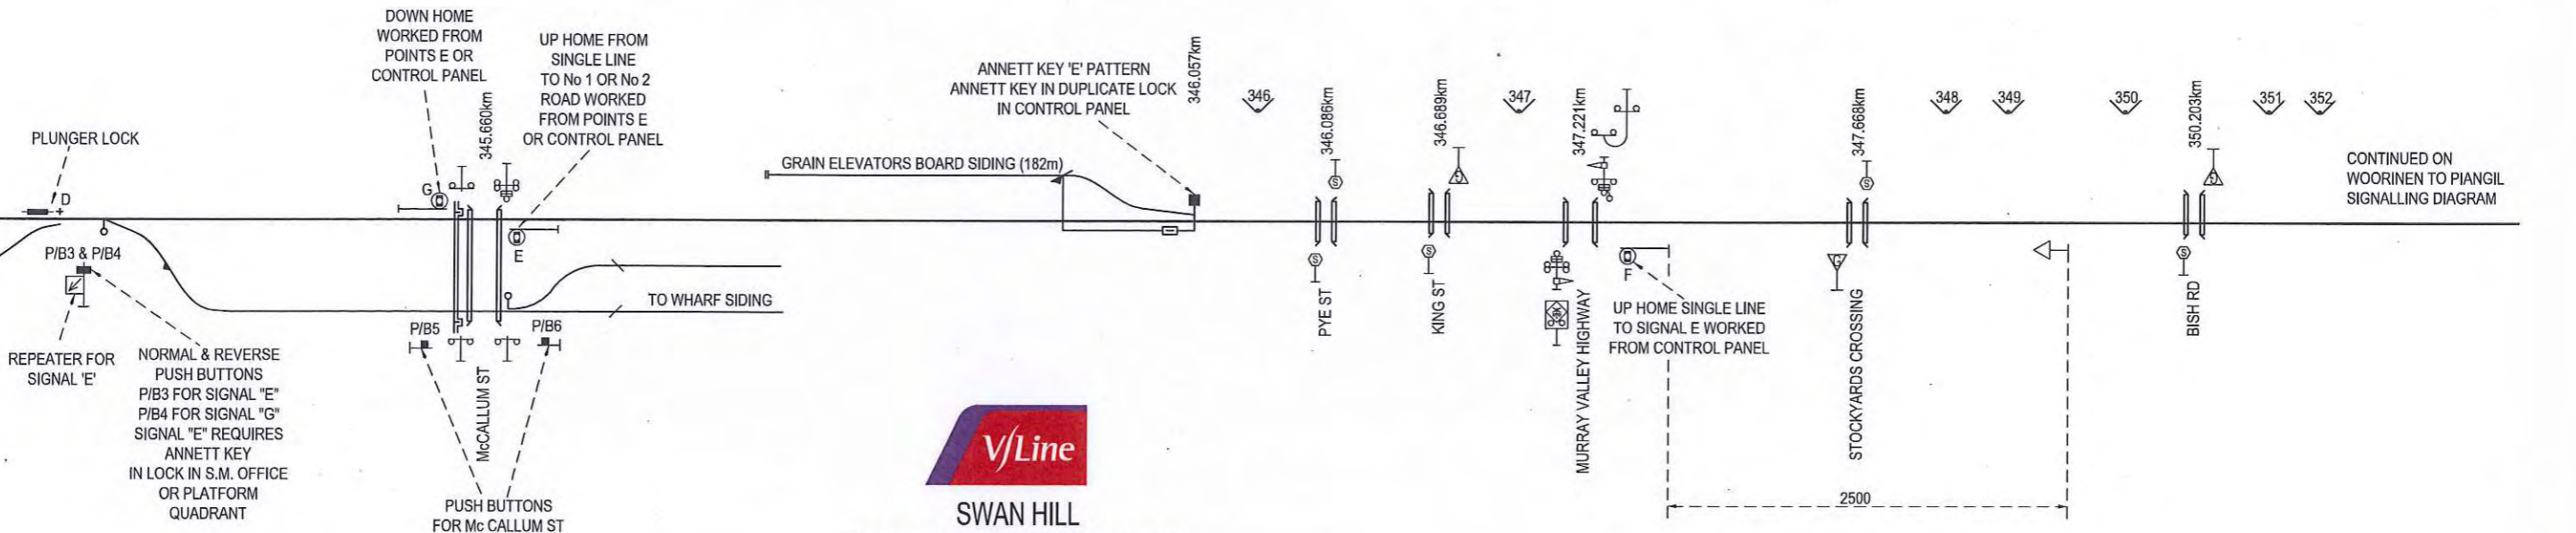


CONTINUED ON
LAKE BOGA
SIGNALLING DIAGRAM

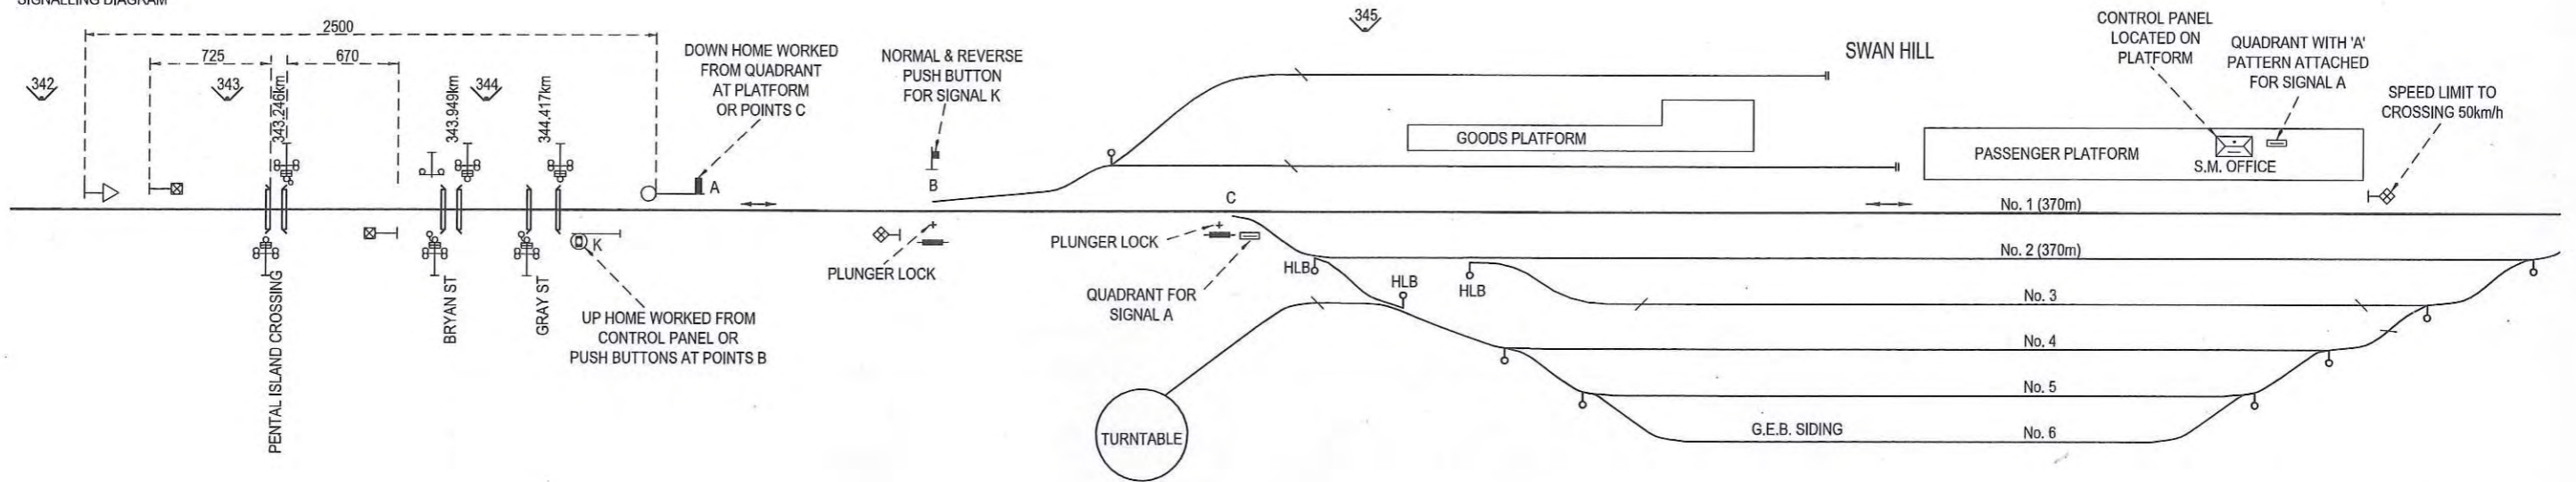

SWAN HILL
SIGNALLING DIAGRAM No: 56/11

Showing Signal and Interlocking Arrangements to come into use on a date which will be issued by the Manager Systems and Safeworking.

[Signature]
R. CAPPER
MANAGER SYSTEMS AND SAFEWORKING
21/07/2011