
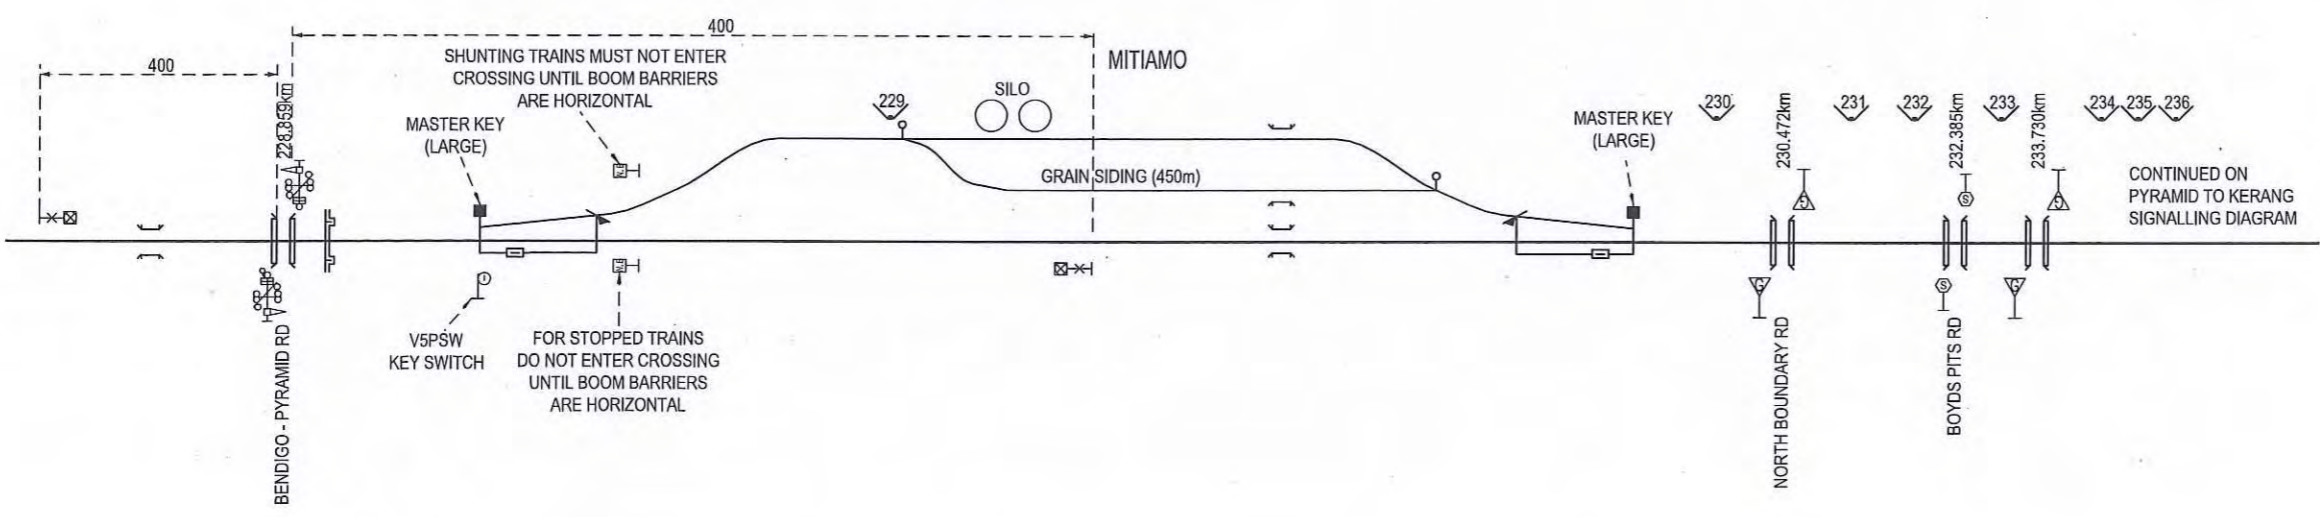
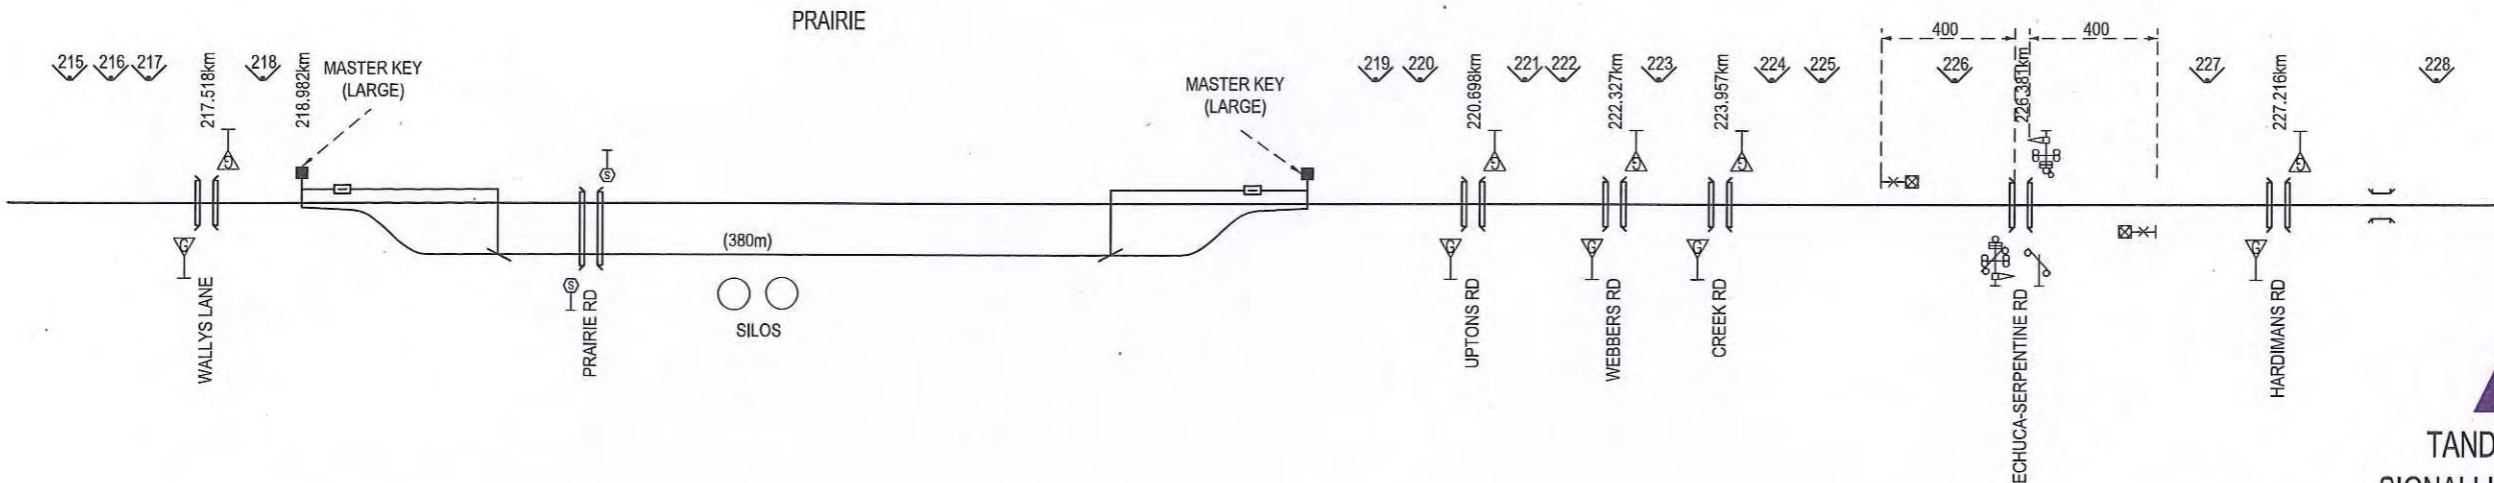


CONTINUED ON
EAGLEHAWK
TO RAYWOOD
SIGNALLING DIAGRAM

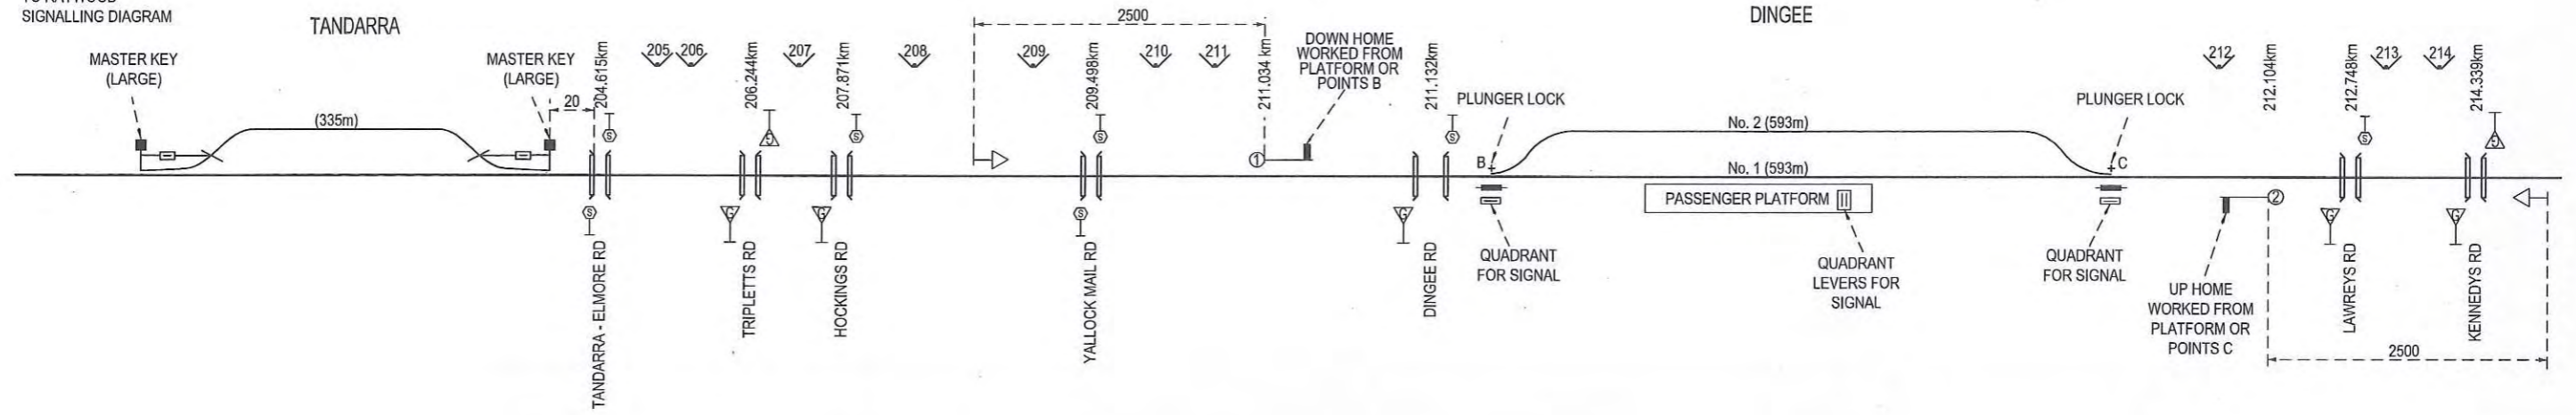

**TANDARRA TO MITIAMO
SIGNALLING DIAGRAM No: 58/11**

Showing Signal and Interlocking Arrangements to come into use on a date which will be issued by the Manager Systems and Safeworking.

[Signature]
R. CAPPER
MANAGER SYSTEMS AND SAFEWORING
21/04/2011

CONTINUED ON
PYRAMID TO KERANG
SIGNALLING DIAGRAM