


CONTINUED ON  
EAGLEHAWK  
TO RAYWOOD  
SIGNALLING DIAGRAM

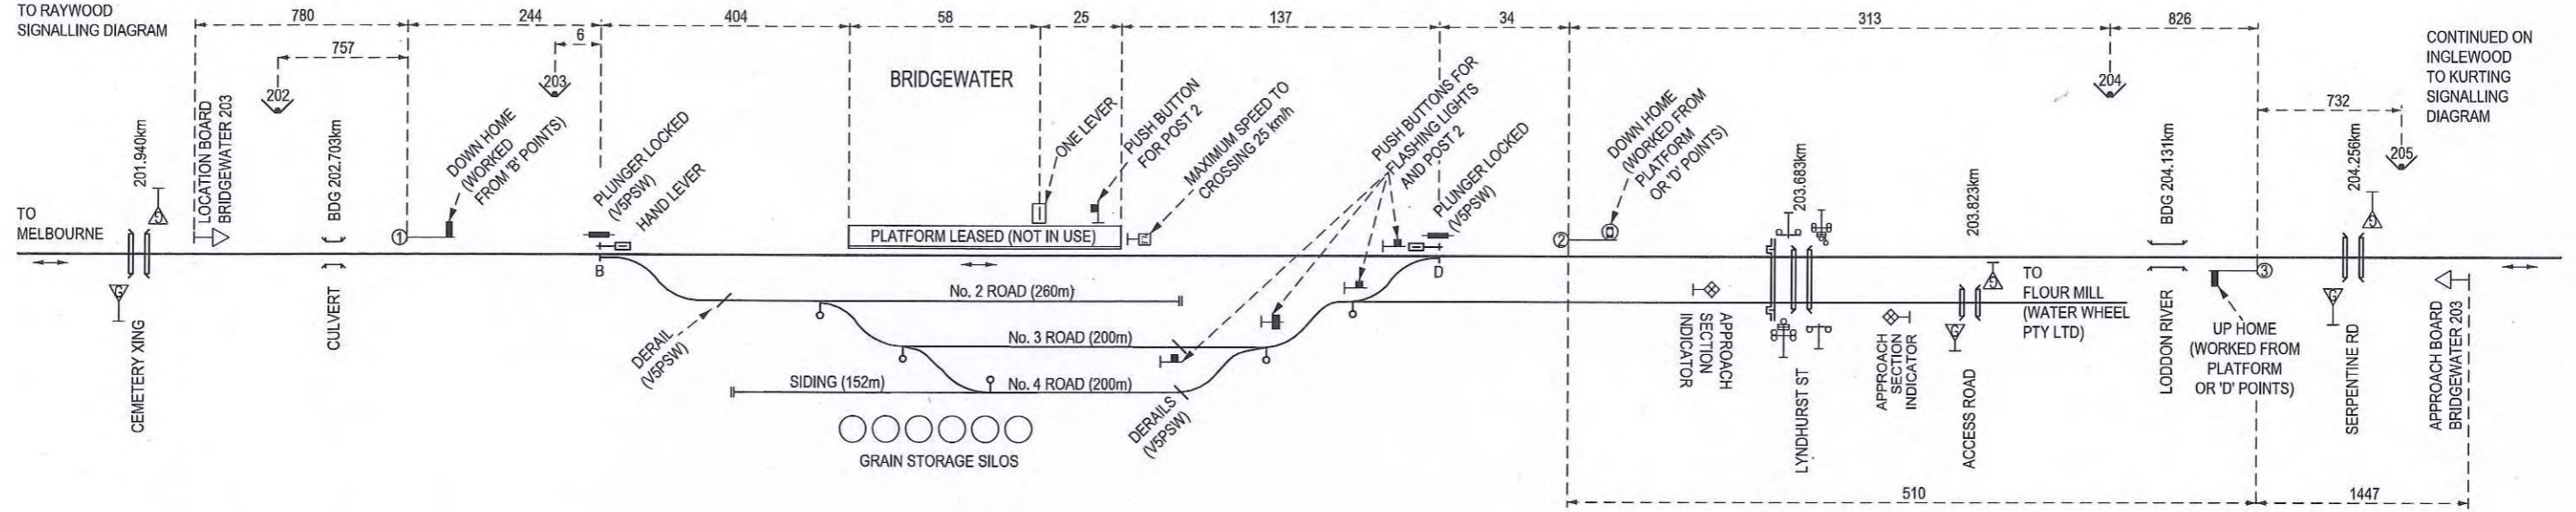

CONTINUED ON  
INGLEWOOD  
TO KURTING  
SIGNALLING  
DIAGRAM



**BRIDGEWATER**  
**SIGNALLING DIAGRAM No: 66/11**  
(SUPERSEDES 94/06)

Showing Signal and Interlocking Arrangements to come into use on a date which will be issued by the Manager Systems and Safeworking.

*[Signature]*

R. CAPPER  
MANAGER SYSTEMS AND SAFEWORKING

*[Signature]*  
21/04/2011