
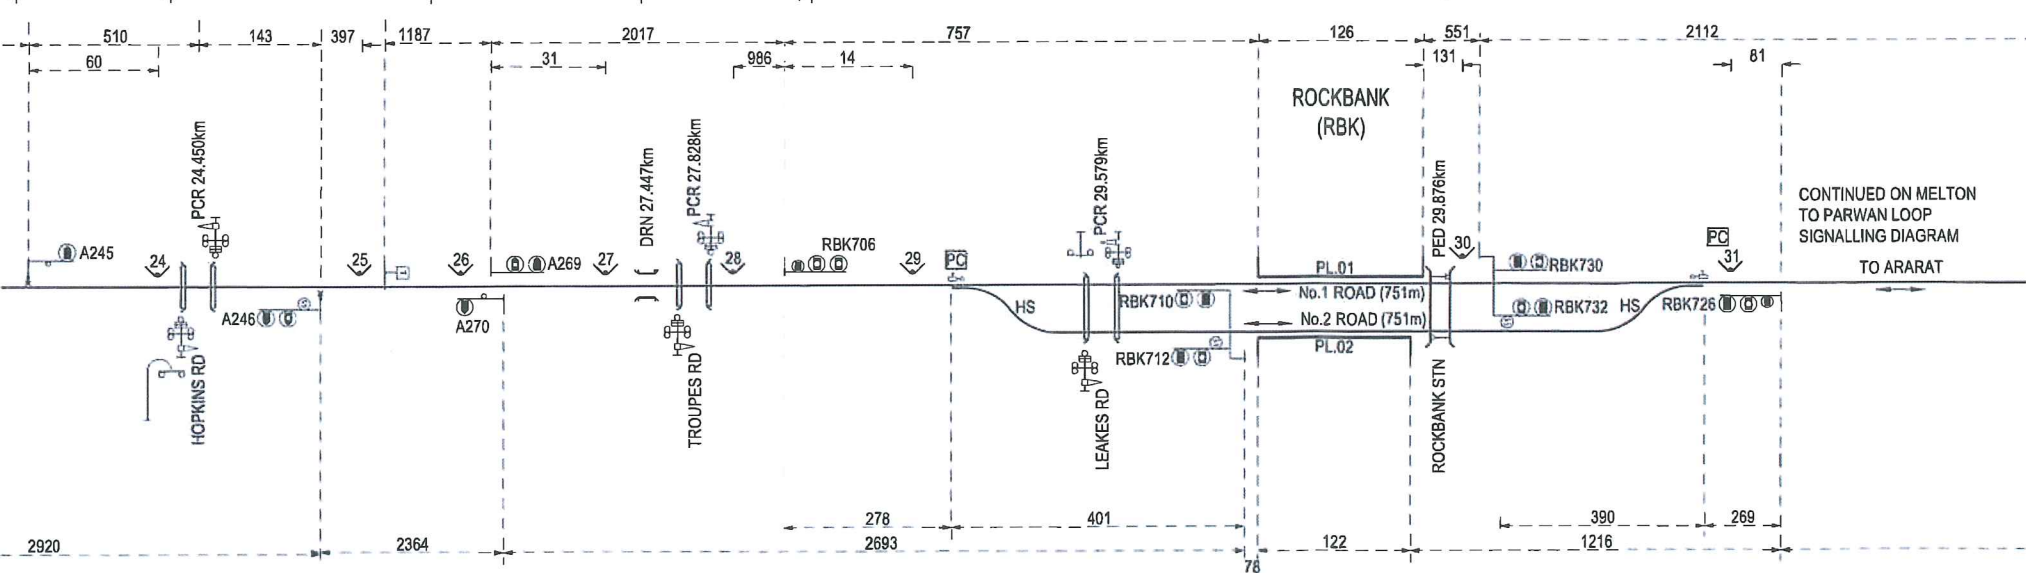
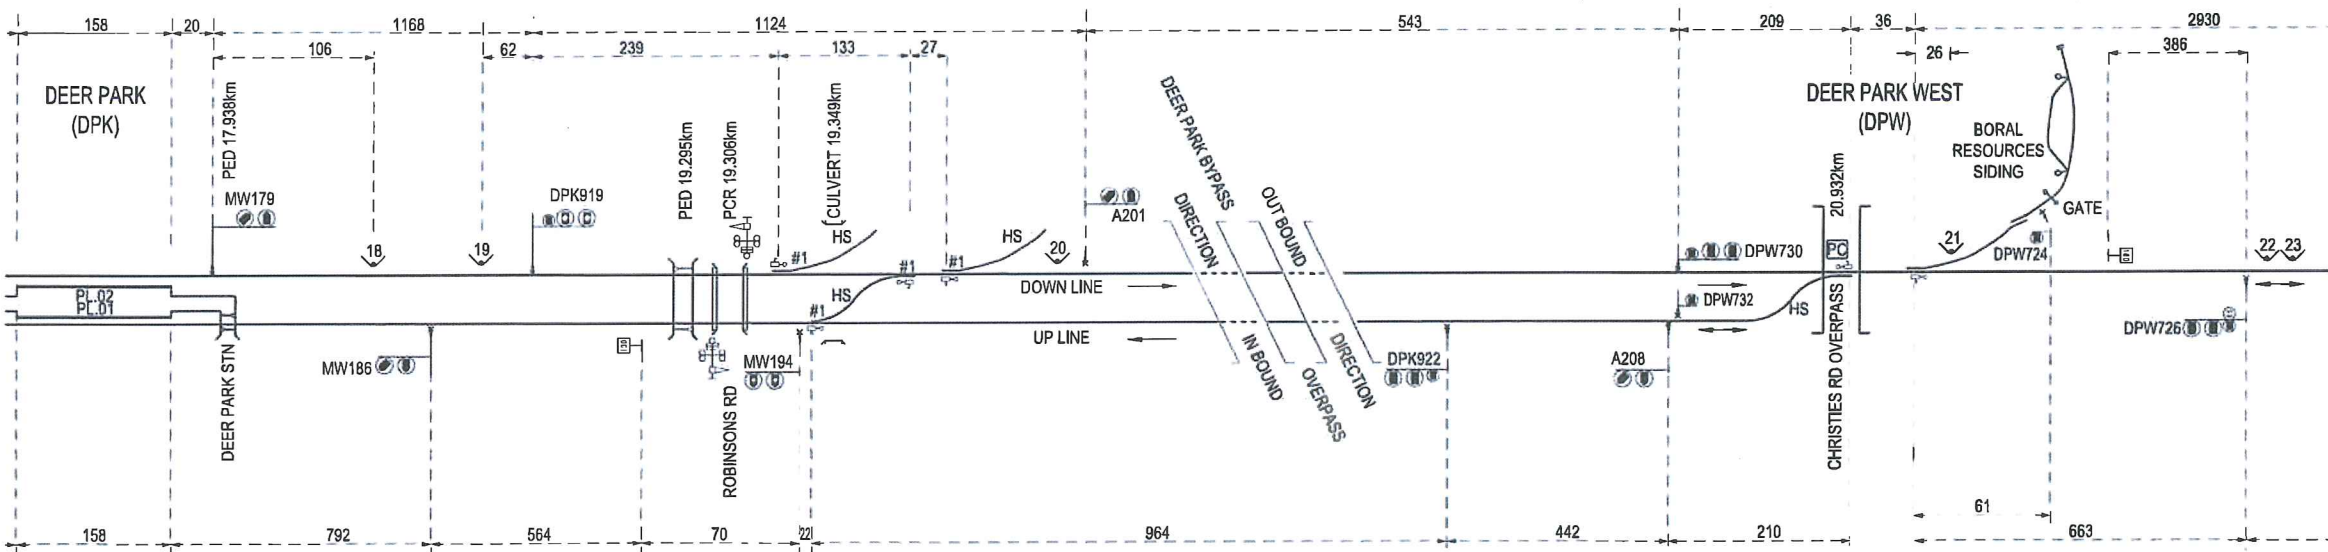


CONTINUED ON SUNSHINE
SIGNALLING DIAGRAM
TO SUN917 SIGNAL

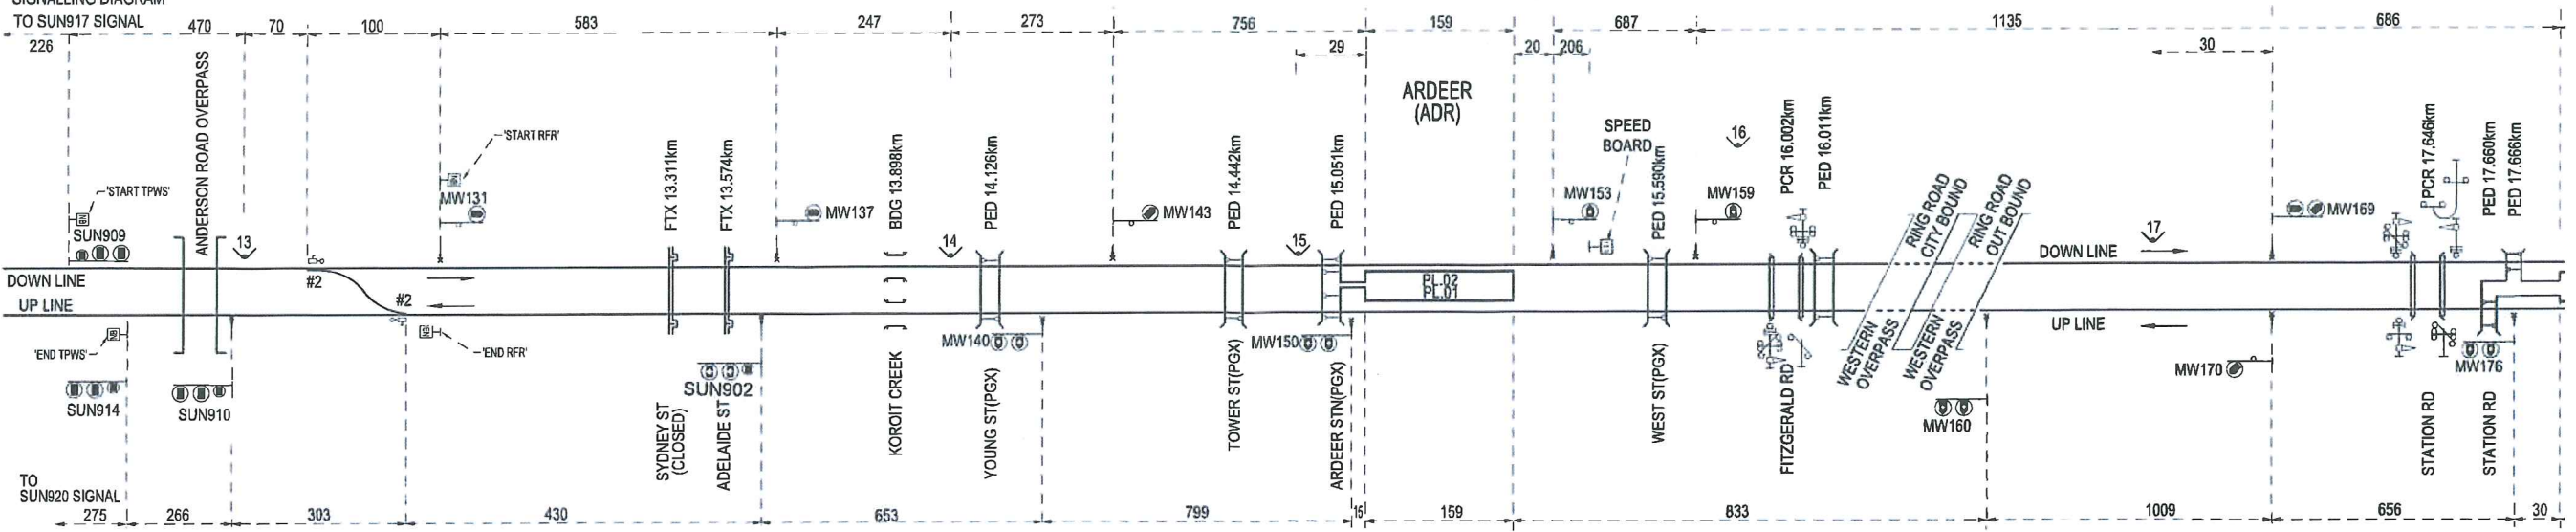

**ARDEER TO ROCKBANK
SIGNALLING DIAGRAM No: 10/14**
(SUPERSEDES 02/14)

Showing Signal and Interlocking Arrangements to come into use on a date to be fixed by circular which will be issued by the Manager Systems and Safeworking V/Line.

R. Capper 3/3/14

R. CAPPER
Manager, Systems and Safeworking
V/Line

CONTINUED ON MELTON
TO PARWAN LOOP
SIGNALLING DIAGRAM
TO ARARAT