
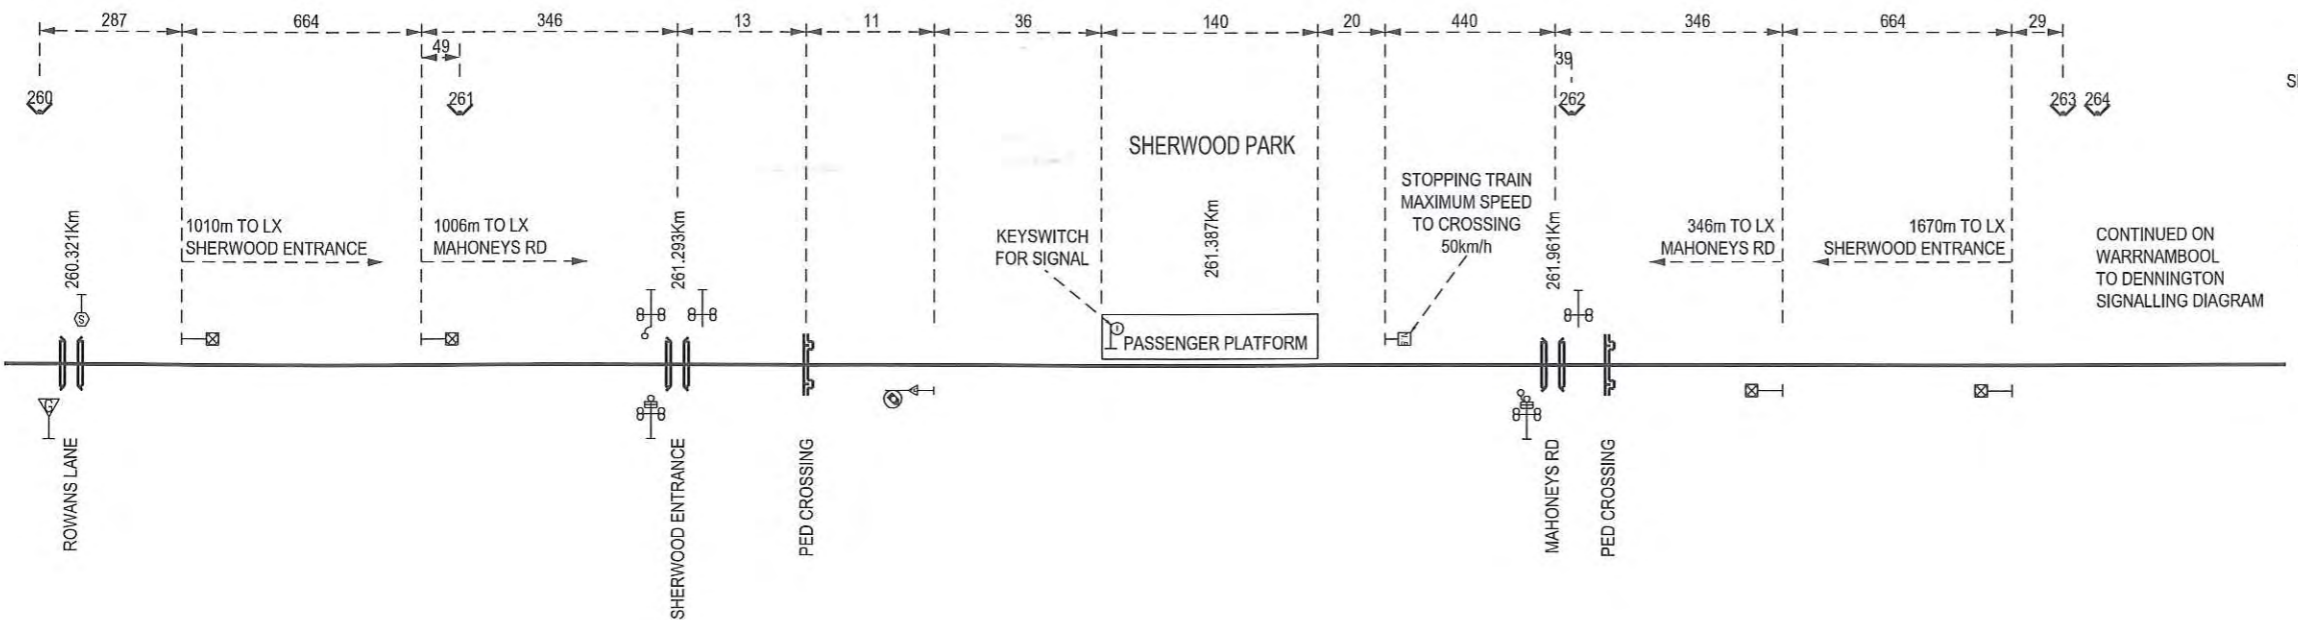
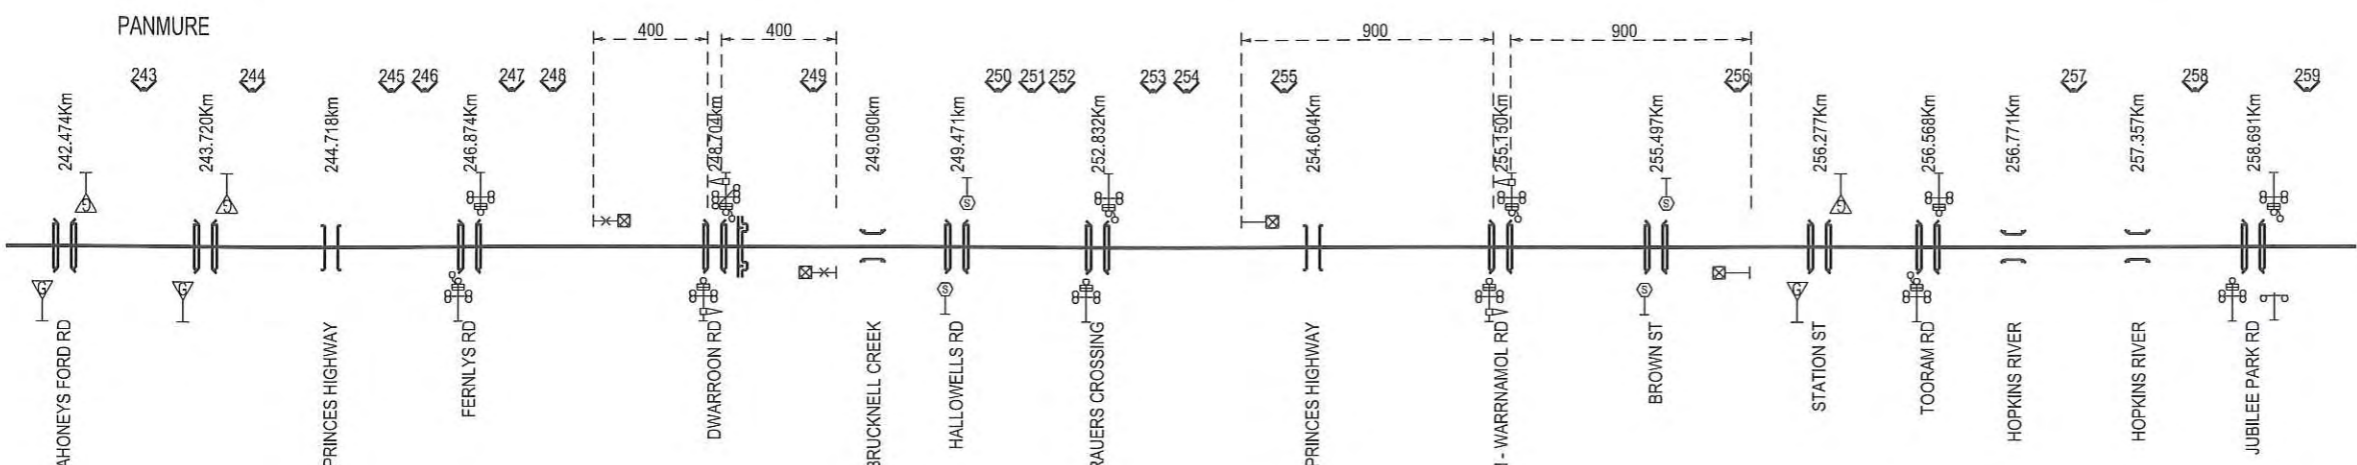


CONTINUED ON
CAMPERDOWN
TO TERANG
SIGNALLING DIAGRAM

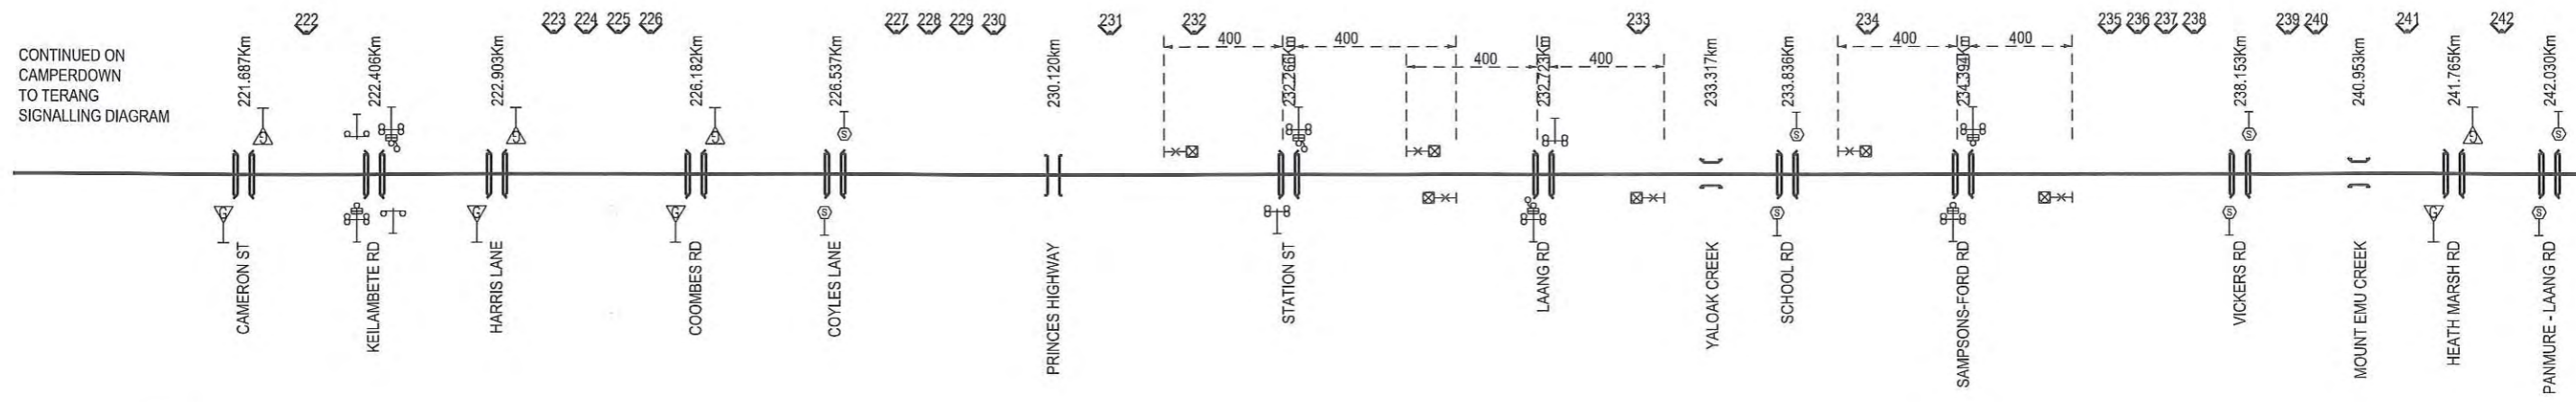

**PANMURE TO SHERWOOD PARK
SIGNALLING DIAGRAM No: 18/12**

(SUPERSEDES 14/11)

Showing Signal and Interlocking Arrangements to come into use on a date which will be issued by the Manager Systems and Safeworking

[Signature]

R. CAPPER
MANAGER SYSTEMS AND SAFEWORKING

23/03/2012

CONTINUED ON
WARRNAMBOOL
TO DENNINGTON
SIGNALLING DIAGRAM