

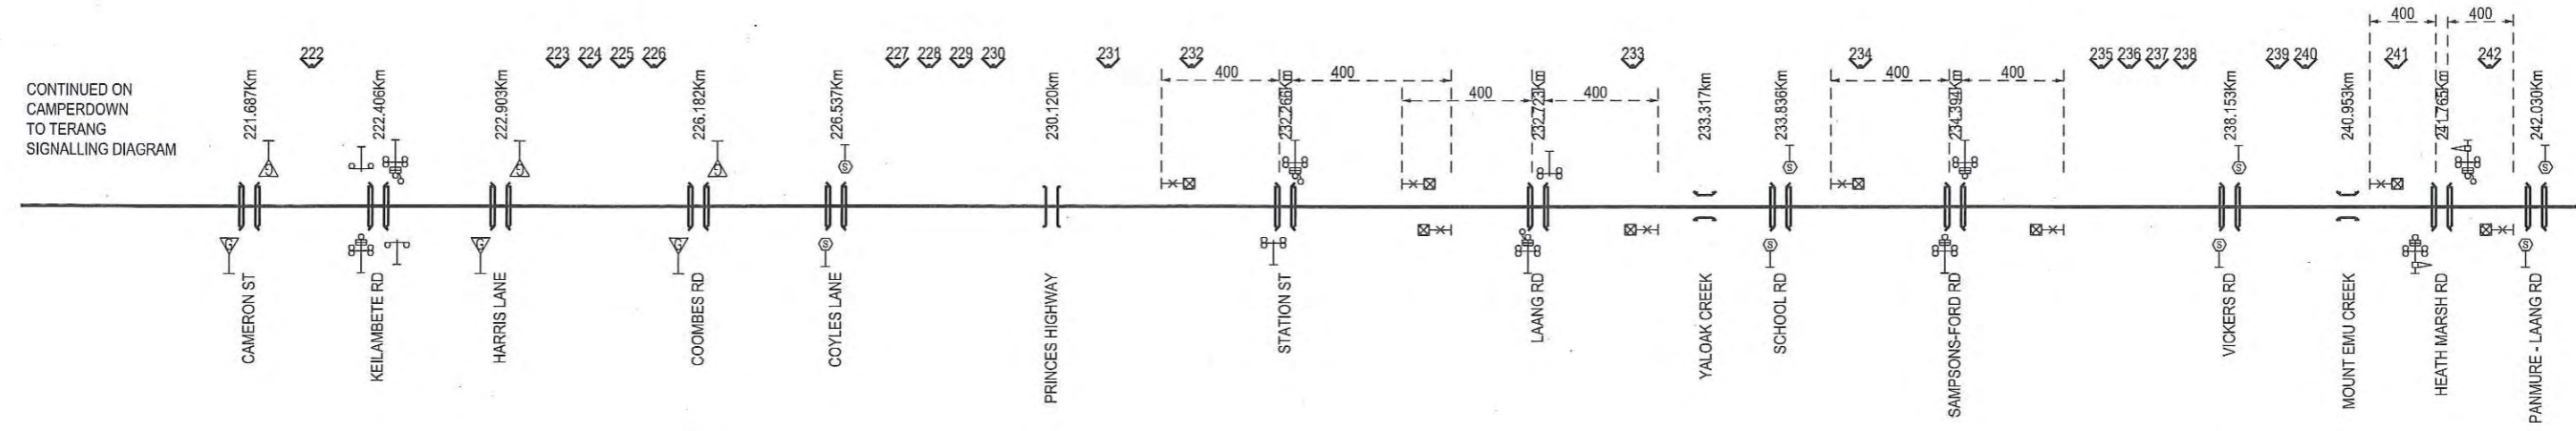


CONTINUED ON
CAMPERDOWN
TO TERANG
SIGNALLING DIAGRAM

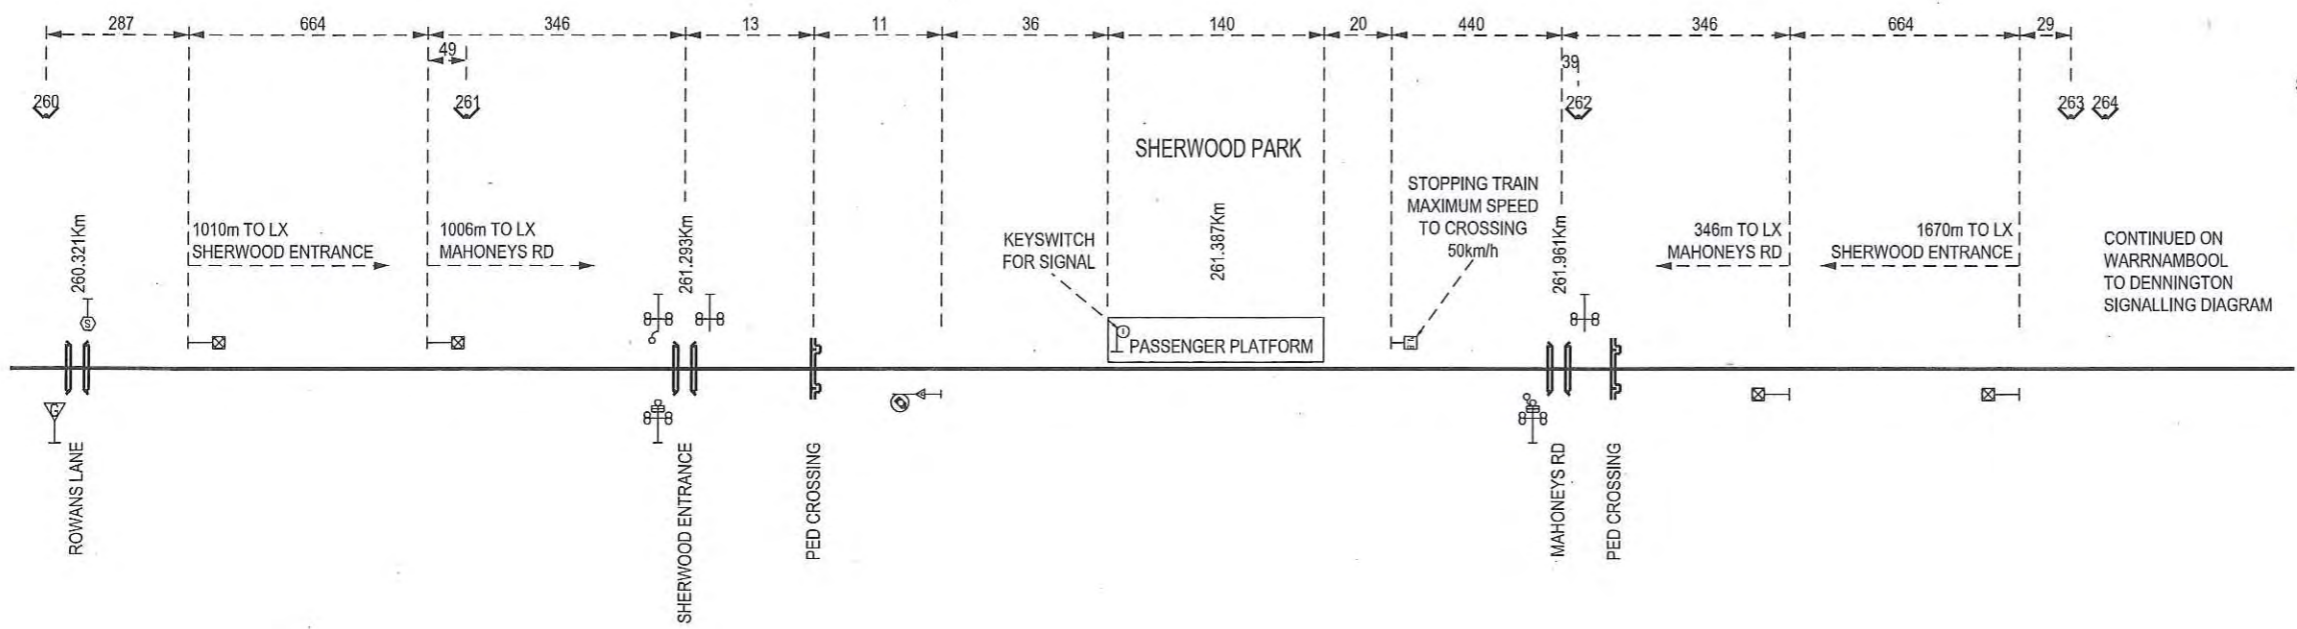

PANMURE

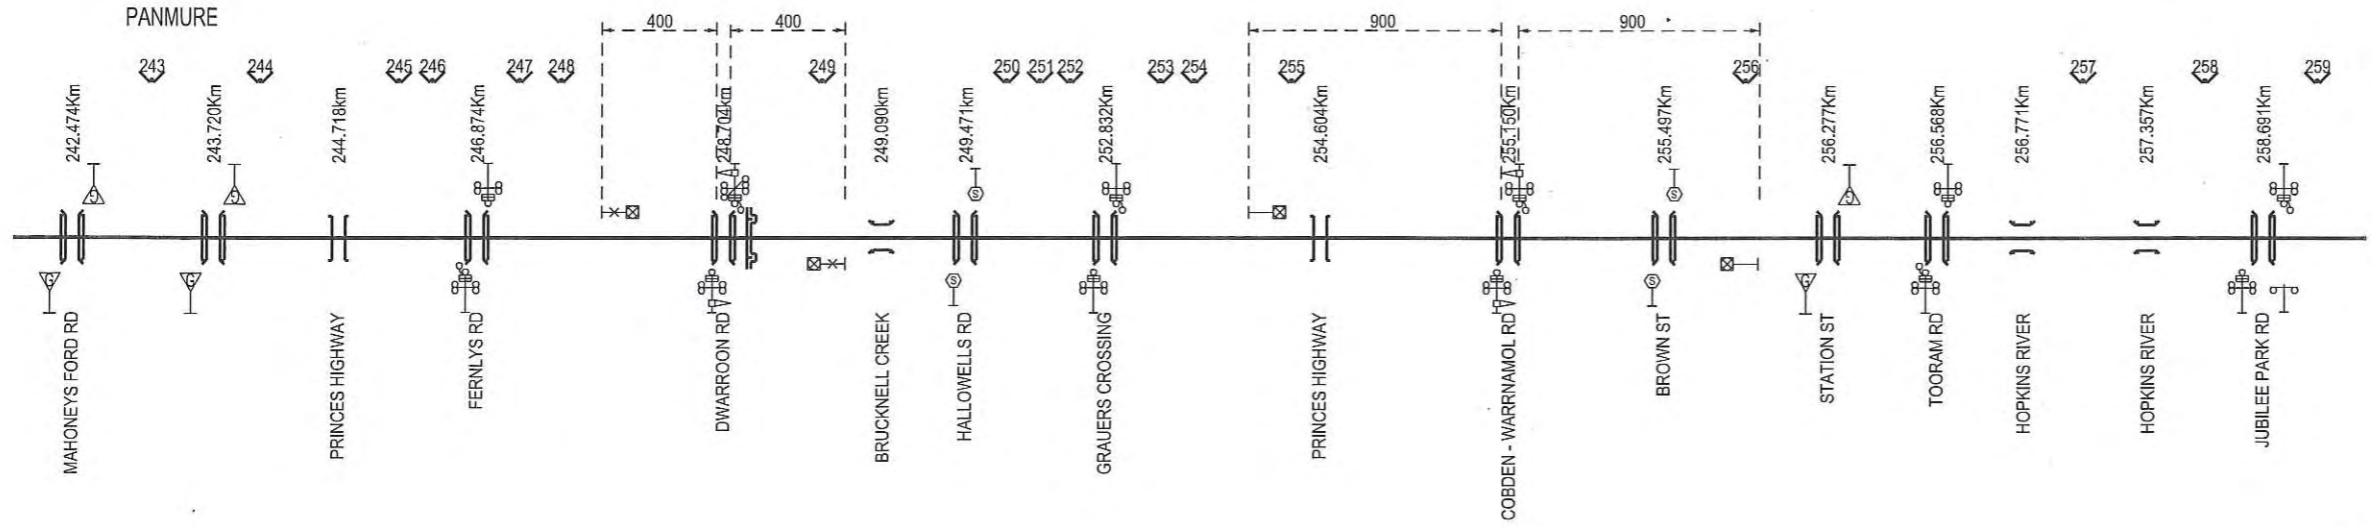

PANMURE TO SHERWOOD PARK
SIGNALLING DIAGRAM No: 36/12
(SUPERSEDES 18/12)

Showing Signal and Interlocking Arrangements to come into use on a date which will be issued by the Manager Systems and Safeworking

[Signature]

R. CAPPER
MANAGER SYSTEMS AND SAFEWORKING

26TH APRIL 2012

CONTINUED ON
WARRNAMBOOL
TO DENNINGTON
SIGNALLING DIAGRAM