



CONTINUED ON  
BALLAN TO GORDON  
SIGNALLING DIAGRAM

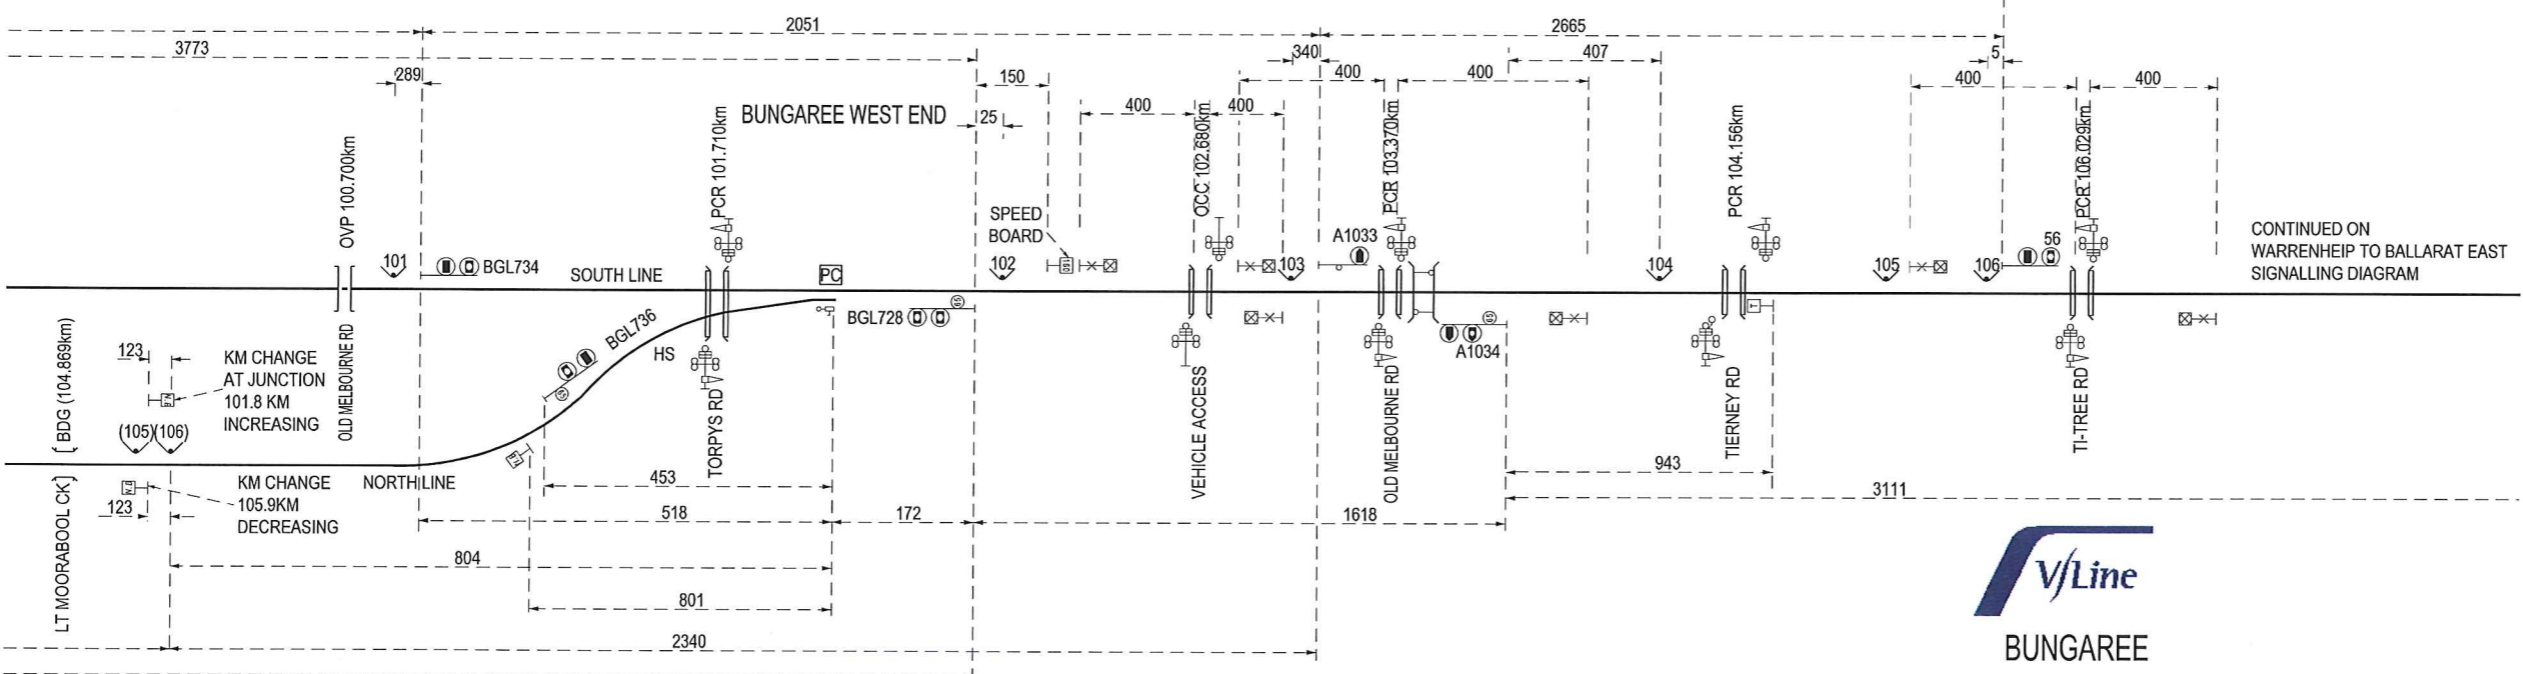

CONTINUED ON  
WARRENHEIP TO BALLARAT EAST  
SIGNALLING DIAGRAM

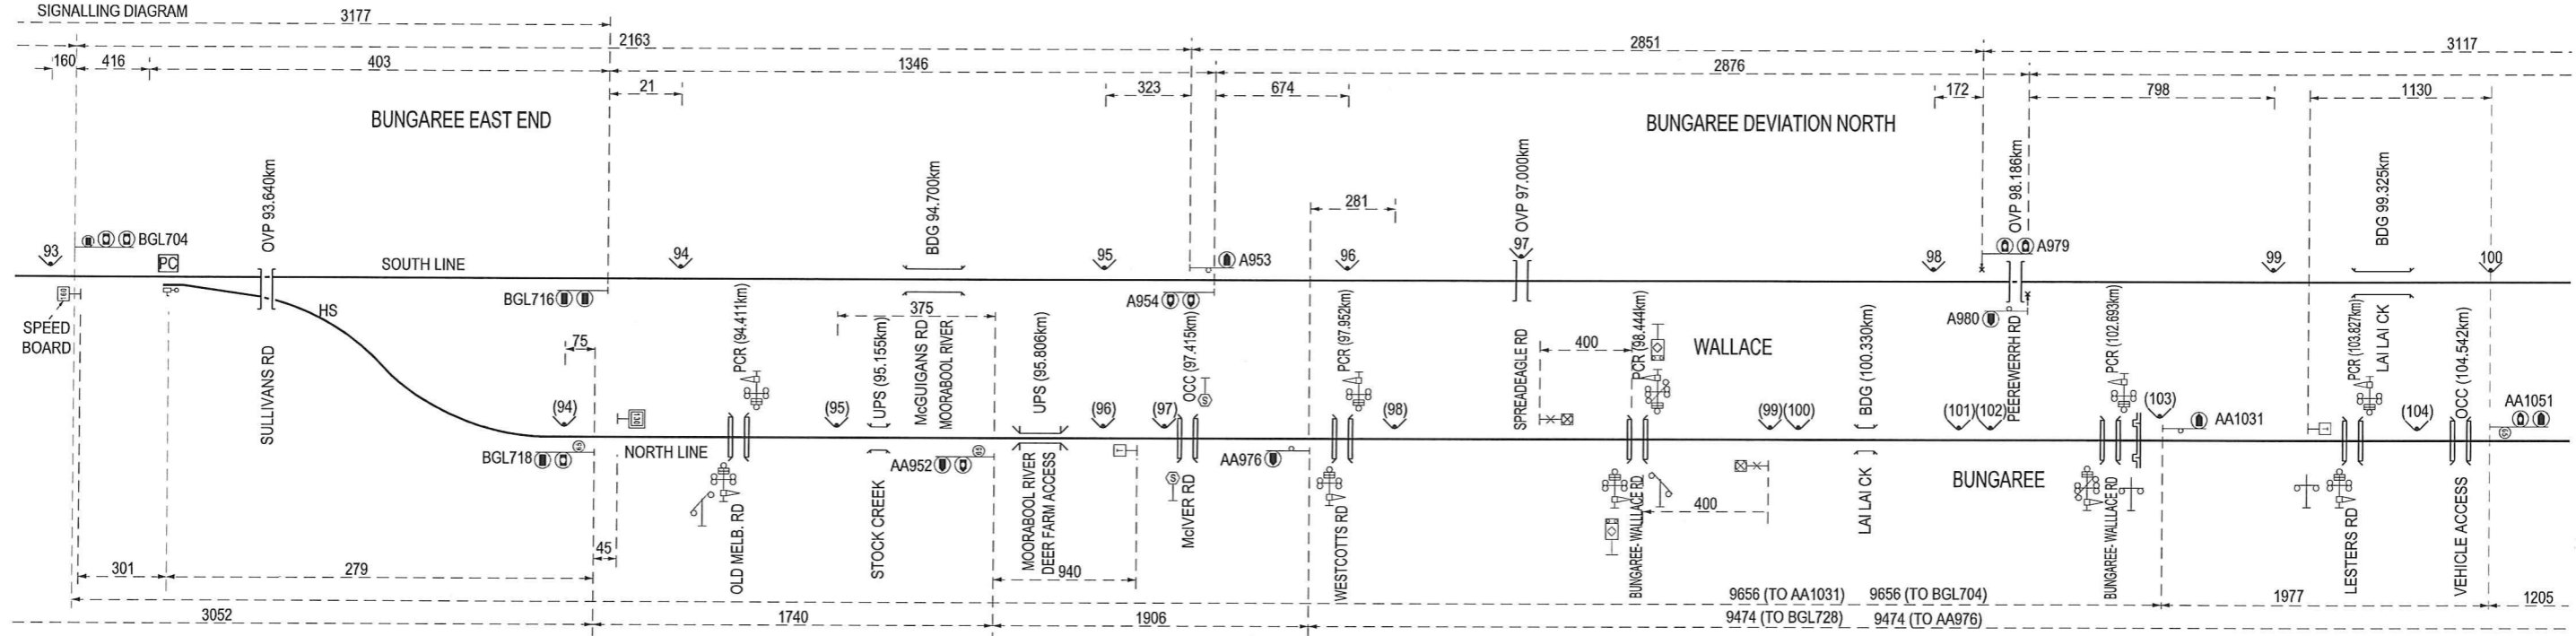

**BUNGAREE**  
**SIGNALLING DIAGRAM No: 58/17**  
(SUPERSEDES 18/13)

Showing Signal and Interlocking Arrangements to come into use on a date to be fixed by circular which will be issued by the Manager Compliance and Safeworking V/Line.

*[Signature]*  
R. CAPPER  
MANAGER COMPLIANCE & SAFEWORING  
for V/LINE  
9/11 MAR 2018