

29 OCTOBER 2004  
 A. 15 MARCH 2003


J. URSICH

Control & Communications Systems Manager

# MUNDIJONG and MUNDIJONG JUNCTION

## DIAGRAM OF SIGNALLING

SECTION 2 42.3m to 50.0m  
 SECTION 12 2.1m to 25.0m (E.O. OF SECTION)  
 SECTION 14 0 to 20m

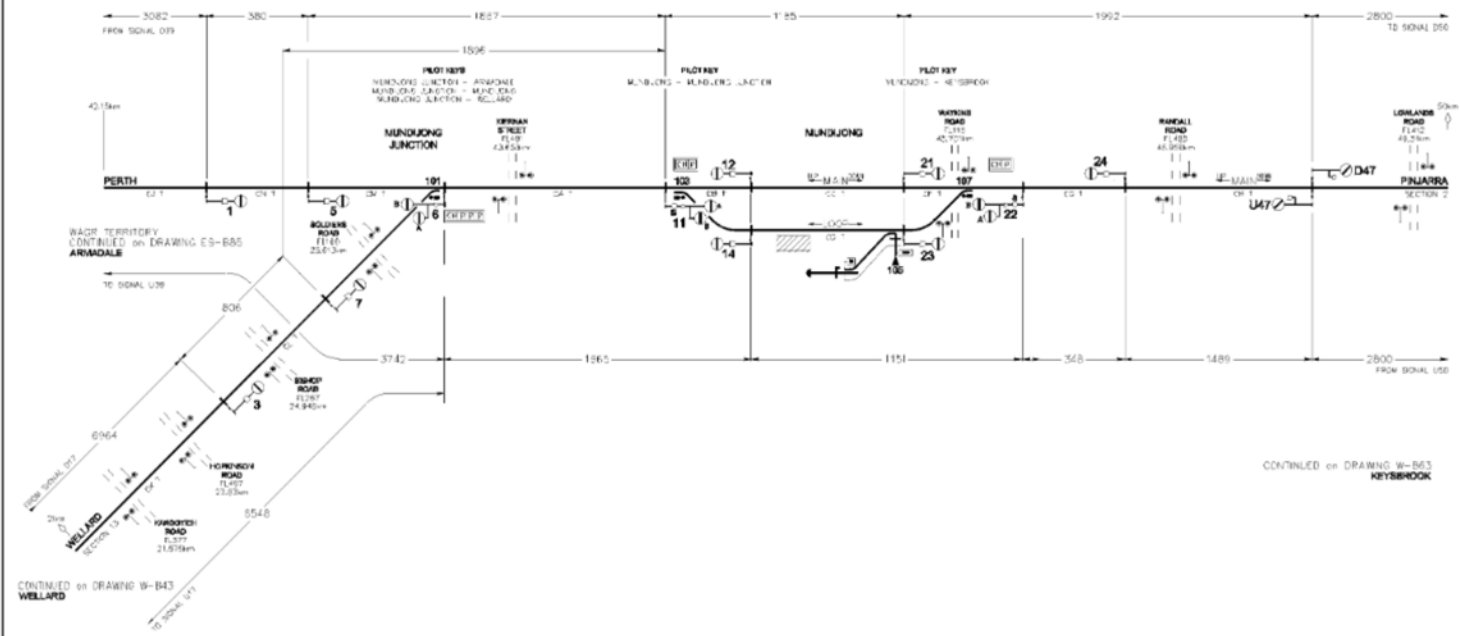

WAGT TERRITORY  
 CONTINUED on DRAWING ES-B85  
 ARVADALE  
 TO SIGNAL U39

CONTINUED on DRAWING W-B43  
 WELLARD  
 TO SIGNAL 077

CONTINUED on DRAWING W-B63  
 KEYSBROOK

- HARRIS GAUGE
- STANDARD GAUGE
- DUAL GAUGE
- SIGNALS SHOWN ON DRAWING W-B43

A. URSICH IN METRES  
 1:1 TO SCALE

Project Control & Communications Systems Manager	8	2-1
Sheet W-B44		