


15 JANUARY 2002  
 A. 13 JUNE 2002  
 B. 16 JUNE 2003

**J. URSICH**  
 Control & Communications Systems Manager

# KENWICK EAST and CANNING VALE

## DIAGRAM OF SIGNALLING

SECTION 8: 1km - 2km  
 SECTION 11: 6.8km - 8.8km

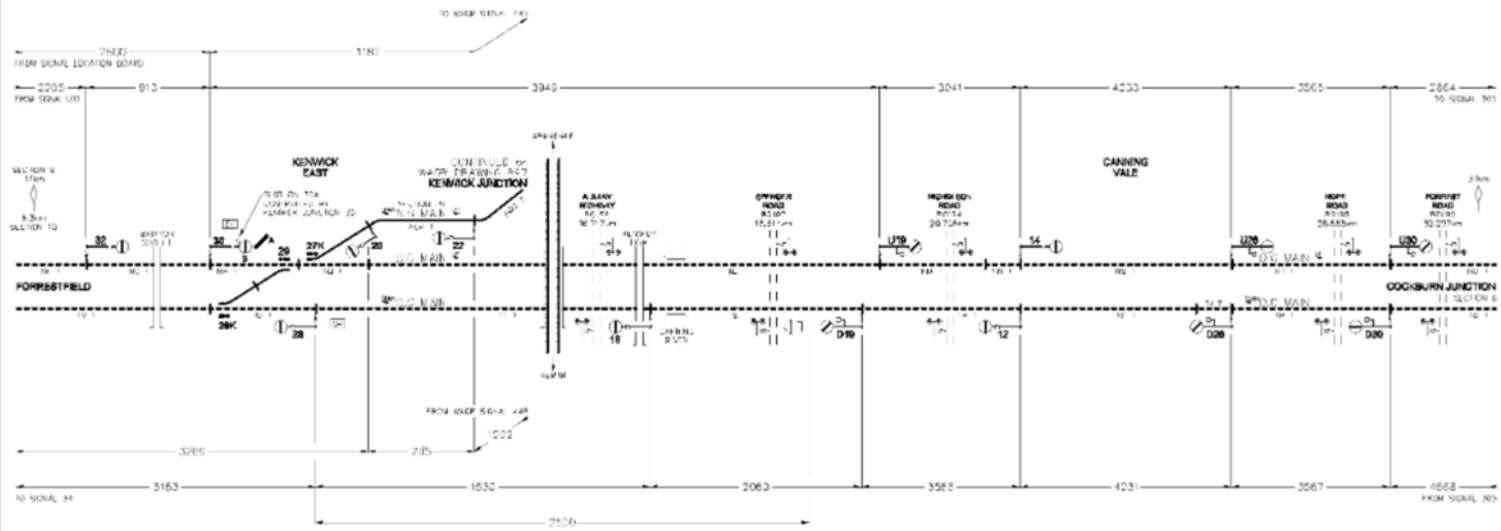

CONTINUED ON DRAWING W-104-3  
 FORRESTFIELD

CONTINUED ON DRAWING W-105  
 COCKBURN JUNCTION

—	RAIL RAILWAY
—	NARROW GAUGE
—	STANDARD GAUGE
—	TRIAL GAUGE
—	SIGNALS SHOWN ON DRAWING W-100

ALL ELEVATIONS IN METRES  
 NOT TO SCALE

W-104-3	8	6-4
W-B45		