


1 OCTOBER 2002
A 5 FEBRUARY 2003

J. URSICH
Control & Communications Systems Manager

KEYSBROOK
DIAGRAM OF SIGNALLING
SECTION 2 55m - 62m - 69m

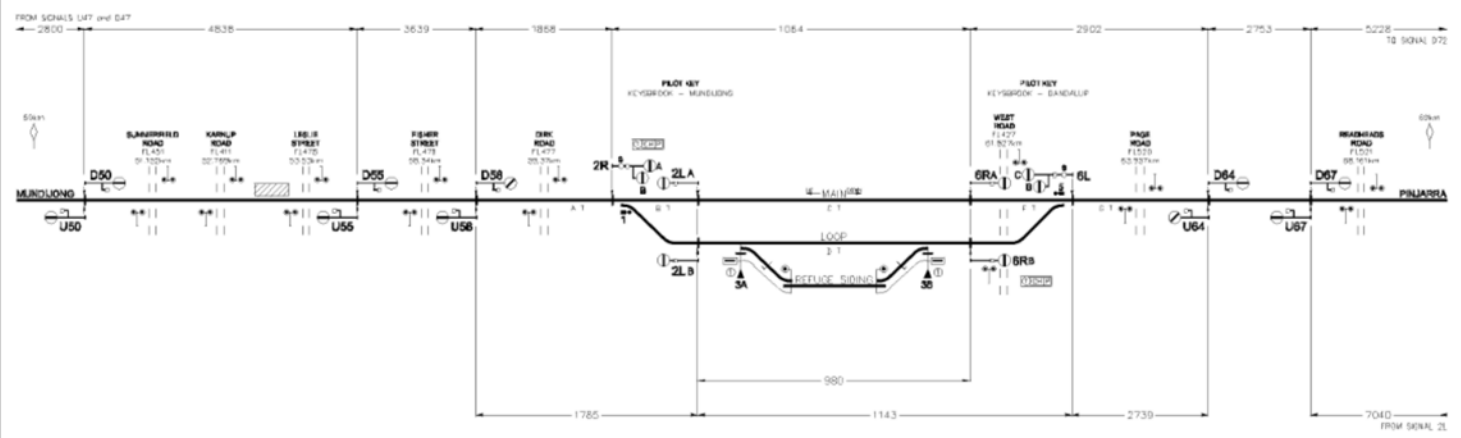

CONTINUED on DRAWING N-B44
MUNDJONG

CONTINUED on DRAWING W-B13
DANDALUP

— HAWK GAUGE
— STANDARD GAUGE
— DUAL GAUGE
SHIELDS SHOWN ON DRAWING N-B30

ALL DIMENSIONS IN METRES
NOT TO SCALE

PROJECT NO.	8	2-2
DRAWN BY	J. URSICH	10/02
CHECKED BY	J. URSICH	10/02
DATE	10/02	
W-B63		