


**J. URSICH**  
Control & Communications Systems Manager

**PINJARRA**  
DIAGRAM OF SIGNALLING

SECTION 2: 784m - 26.5m  
SECTION 15: 0 - 3.5m

18 JUNE 2002  
A. 18 DECEMBER 2003  
B. 18 MARCH 2003  
C. 24 JUNE 2003

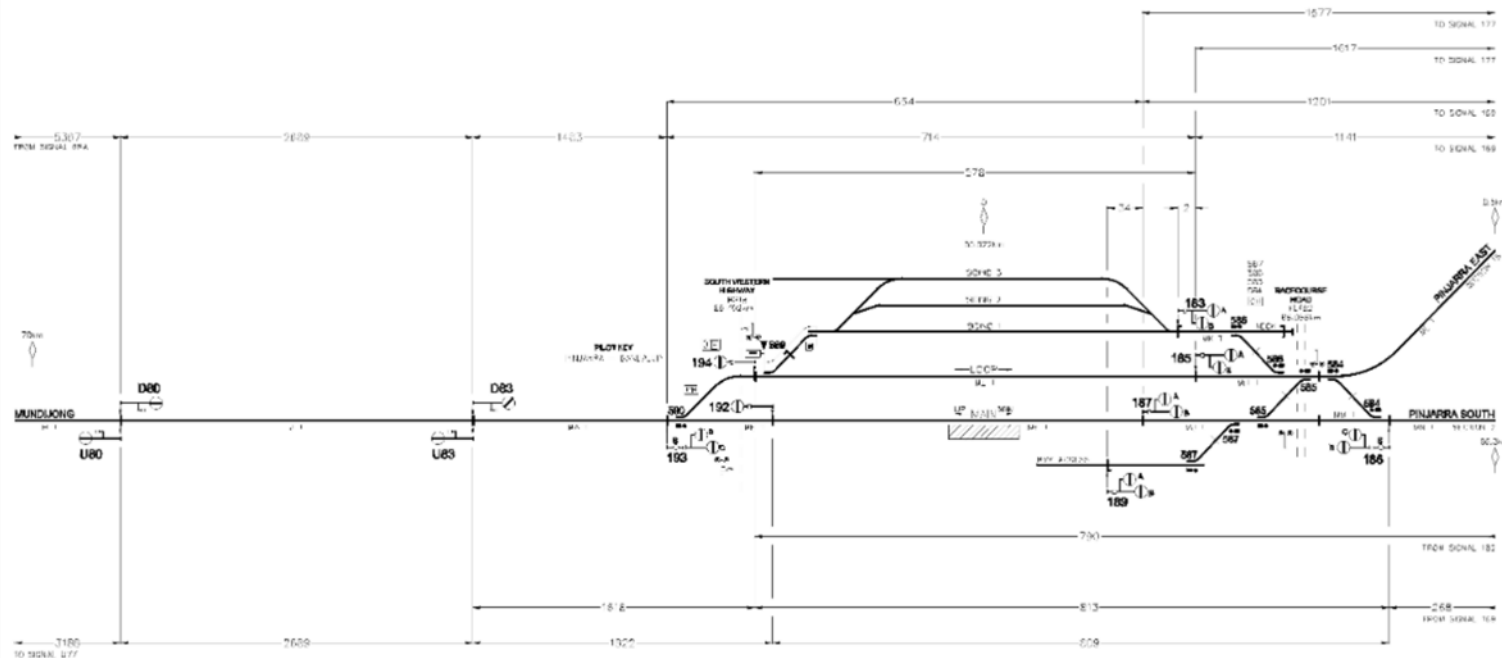

CONTINUED ON DRAWING W-B25-2  
PINJARRA EAST, PINJARRA SOUTH and ALLUMBA JUNCTION

- NARROW GAUGE
- STANDARD GAUGE
- DUAL GAUGE
- ▲ SYMBOLS SHOWN ON DRAWING W-B0

ALL DIMENSIONS IN METRES  
NOT TO SCALE

Sheet	8	2-4
Drawing No.	W-B25-1	