


J. URSICH
Control & Communications Systems Manager

LAKE JULIA
DIAGRAM OF SIGNALLING

SECTION 1 423m - 423m - 456m

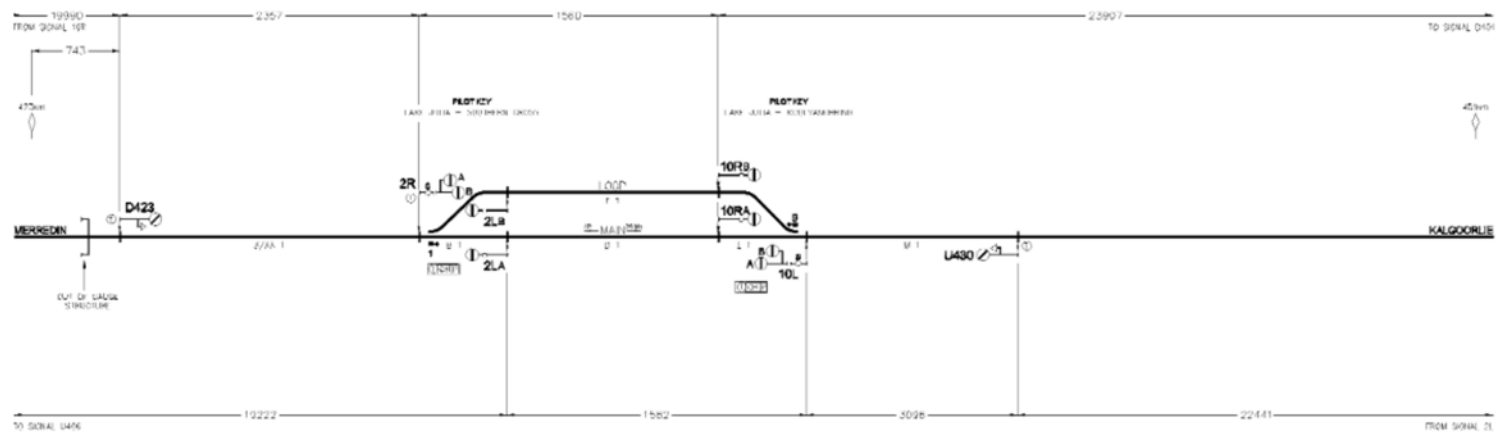

CONTINUED on DRAWING W-057
SOUTHERN CROSS

CONTINUED on DRAWING W-059
KALGOORLIE

— NARROW GAUGE
— STANDARD GAUGE
— DUAL GAUGE
SYMBOLS SHOWN ON DRAWING W-80

ALL DIMENSIONS IN METRES
NOT TO SCALE