

19 NOVEMBER 2001
 A. 1 DECEMBER 2001
 B. 15 JANUARY 2003


J. URSICH

Control & Communications Systems Manager

WEST KALGOORLIE

DIAGRAM OF SIGNALLING

SECTION 1 KALGOORLIE - BND 50m

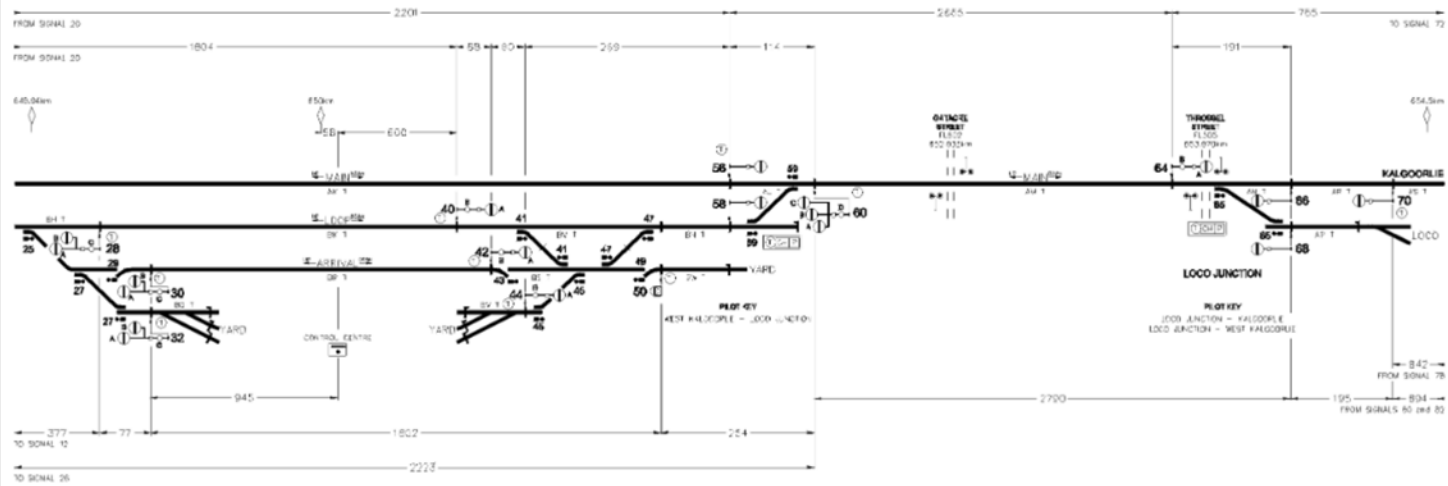

CONTINUED on DRAWING W-B76-1
 WEST KALGOORLIE

CONTINUED on DRAWING W-B81
 KALGOORLIE



ALL DIMENSIONS IN METERS

Version	8	1-34
Checked		
Approved		
W-B76-2		