

J. URSICH


Control & Communications Systems Manager

TOODYAY WEST

DIAGRAM OF SIGNALLING

SECTION 100m to 100m
SECTION 100m to 100m

15 FEBRUARY 2002
A 6 JUNE 2003

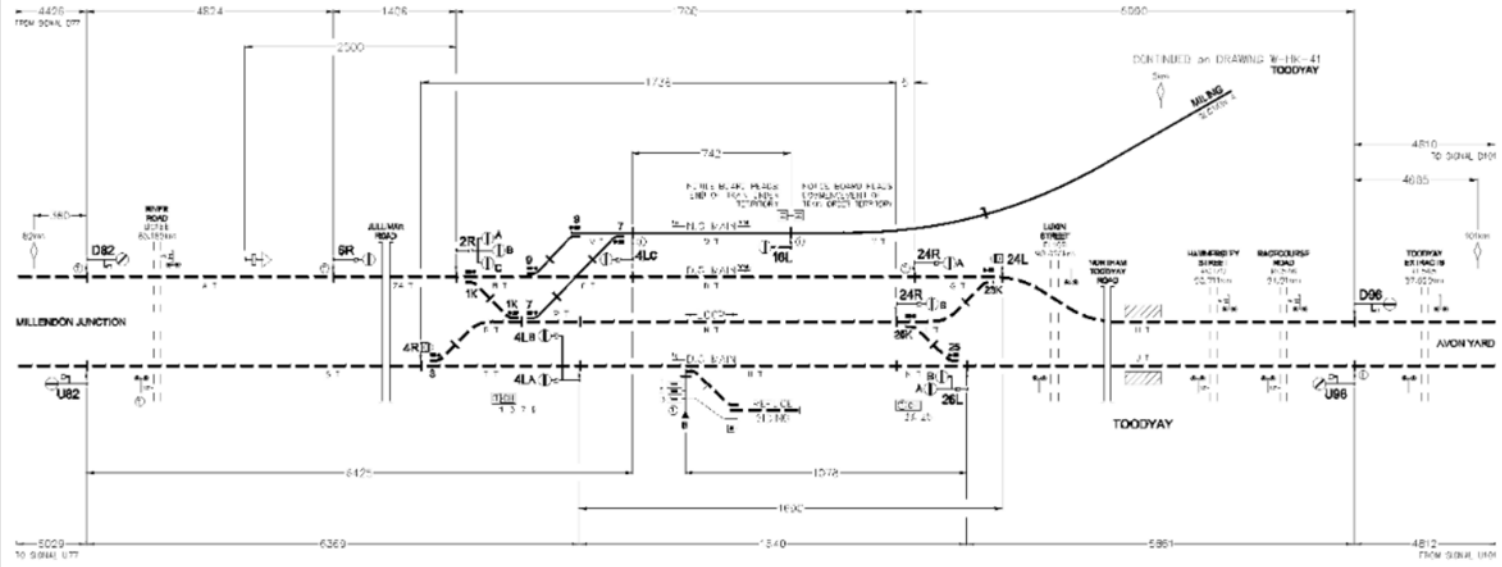

CONTINUED on DRAWING W-013
MOONBYNE

CONTINUED on DRAWING W-014
AVON YARD - WEST

——— NARROW GAUGE
 - - - - - STANDARD GAUGE
 DUAL GAUGE
 SYMBOLS SHOWN ON DRAWING N-60

ALL DIMENSIONS IN METRES
1:1 TO SCALE

Sheet No.	8	1-6
Project No.	W-B11	
Revision		
Author		
Checked		
Approved		