


1 OCTOBER 2018

J. URSICH
Control & Communications Systems Manager

SOUTHERN CROSS

DIAGRAM OF SIGNALLING

SECTION 1 450m - 435m - 429m

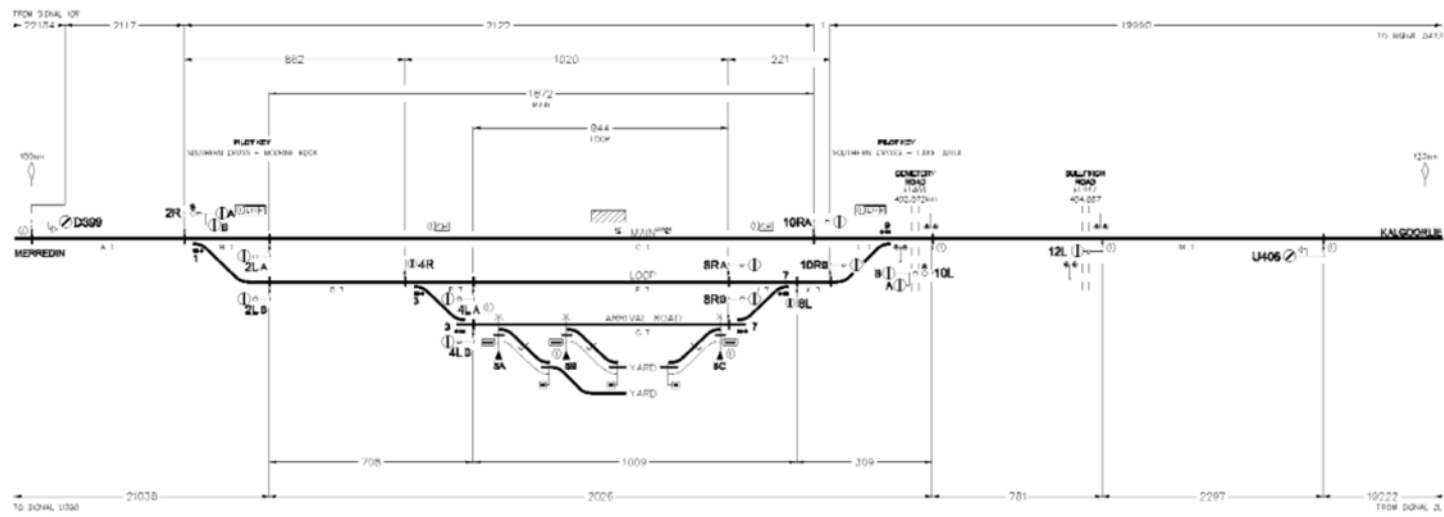

CONTINUED on DRAWING W-B110
MOORINE ROCK

CONTINUED on DRAWING W-B108
LAKE ALBA

- WAGON GAUGE
- STANDARD GAUGE
- - - - - SEAL GAUGE
- TUNNEL SHOWN ON DRAWING W-B10

ALL DIMENSIONS IN METRES
NOT TO SCALE

	8	1-25
	W-B57	