

620km 621km 622km 623km 624km 625km 626km 627km 628km

620.679km  
621.150km

622.150km

622.679km  
623.179km


623.979km

624.779km

625.279km  
625.451km

627.279km

PENNYS ROAD  
623.979km

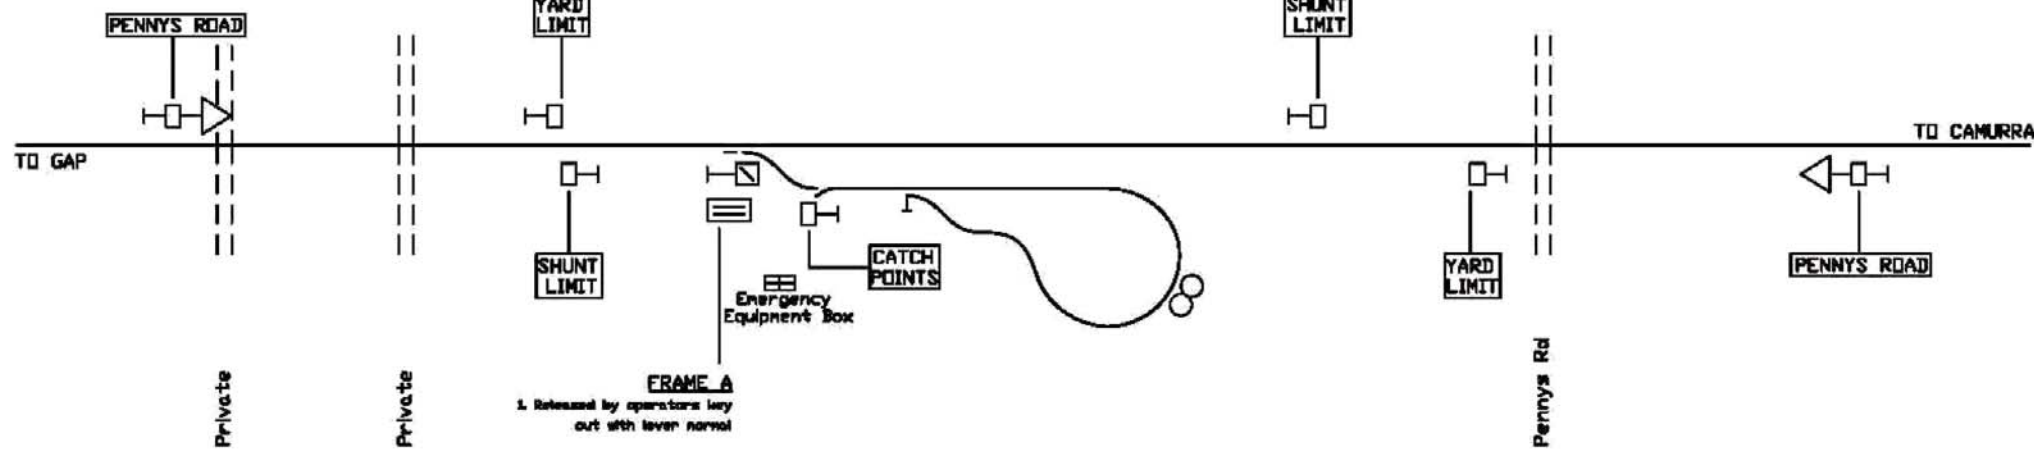

SECTION: BELLATA - PENNYS ROAD; TRAIN ORDER WORKING

SECTION: PENNYS ROAD - GURLEY; TRAIN ORDER WORKING

1. 188827 Implementation of TOU alterations Rev. Date. Author/Approver		Designer: M. NELSON State: NOT TO SCALE Date: 08/04/10		Checker: C. RYAN Date: 08/04/10		State: NOT TO SCALE Date: 08/04/10		<b>ARTC</b> AUSTRALIAN RAIL TRACK CORPORATION LTD		186 DD 03	
<b>TITLE</b> PENNYS ROAD DRIVERS DIAGRAM						Sheet No. 1 of 1					