

1 2 3 4 5 6 7 8


A

715km 716km 717km 718km 719km 720km 721km 722km

B

714.347km 716.350km 716.356km 716.836km 717.627km 717.648km 718.209km 718.783km 718.866km 719.595km 720.111km 722.157km

CROOBLE
718.217km

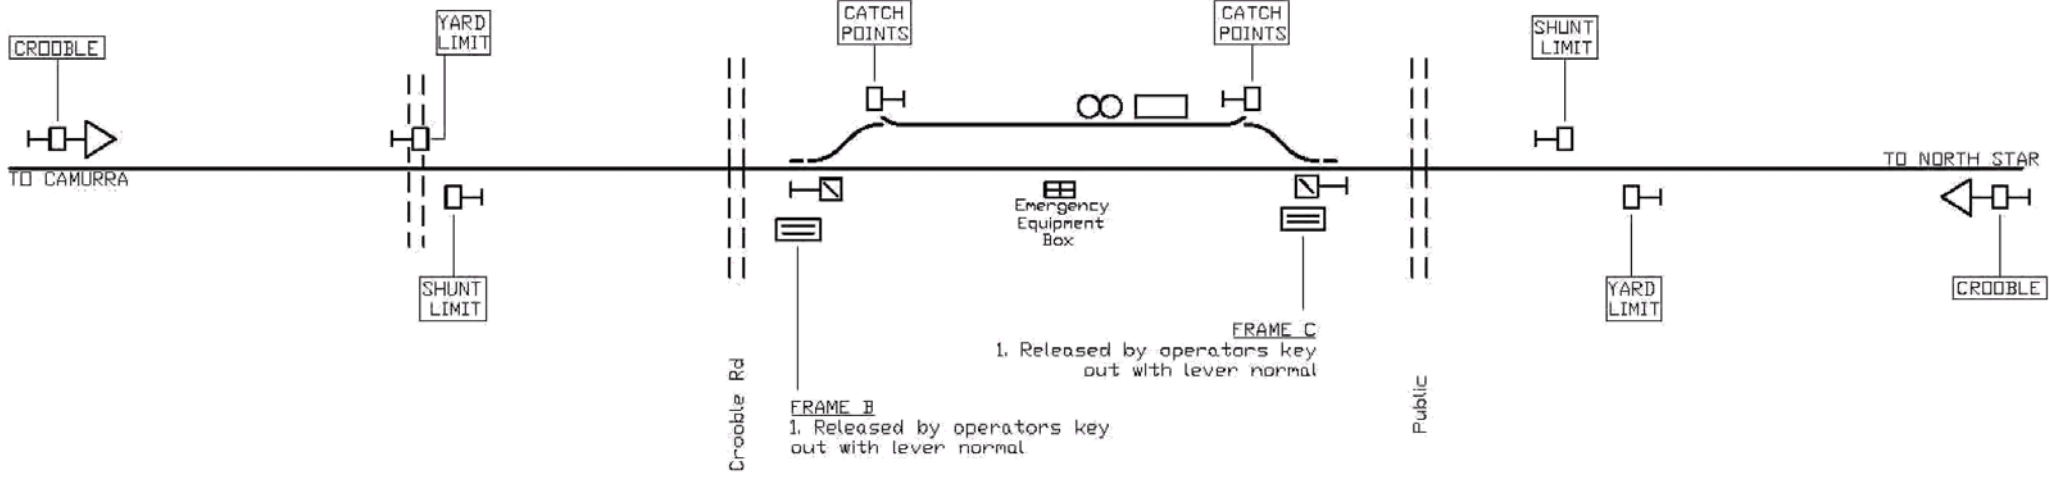

SECTION: MILGUY - CROOBLE : TRAIN ORDER WORKING

SECTION: CROOBLE - CROPPA CREEK : TRAIN ORDER WORKING

<table border="1"> <tr><td>0</td><td>21/09/10</td><td>TSW Producer - ADAMM</td></tr> <tr><td>1</td><td>21/09/10</td><td>Engineering of TSW Infrastructure - Update to Au Rail</td></tr> <tr><td>2</td><td>21/09/10</td><td>Engineering of TSW Infrastructure</td></tr> <tr><td>3</td><td>21/09/10</td><td>Engineering of TSW Infrastructure</td></tr>Infrastructure	<table border="1"> <tr><td>Drawn By</td><td>Checked By</td></tr> <tr><td>NOT TO SCALE</td><td>DATE</td></tr> <tr><td>C.RYAN</td><td>21/09/10</td></tr> <tr><td>C.RYAN</td><td>21/09/10</td></tr> <tr><td>P.HYDE</td><td>21/09/10</td></tr> </table>		Drawn By	Checked By	NOT TO SCALE	DATE	C.RYAN	21/09/10	C.RYAN	21/09/10	P.HYDE	21/09/10	<p>AUSTRALIAN RAIL TRACK CORPORATION LTD</p>		<p>186 DD 10</p>		<p>Sheet No.</p> <p>1 of 1</p>	
0	21/09/10	TSW Producer - ADAMM	
1	21/09/10	Engineering of TSW Infrastructure - Update to Au Rail	
2	21/09/10	Engineering of TSW Infrastructure	
3	21/09/10	Engineering of TSW Infrastructure	
Drawn By	Checked By	
NOT TO SCALE	DATE	
C.RYAN	21/09/10	
C.RYAN	21/09/10	
P.HYDE	21/09/10	
<p>TITLE CROOBLE DRIVERS DIAGRAM</p>	

1 2 3 4 5 6 7 8