


RAPPVILLE (RE)  
(50)

RAPPVILLE - CASINO SECTION  
DRIVERS DIAGRAM

SECTION RAPPVILLE - CASINO CTC TRACK CONTROL  
PILOT STAFF SECTION RAPPVILLE 50-11M  
CASINO 52-14

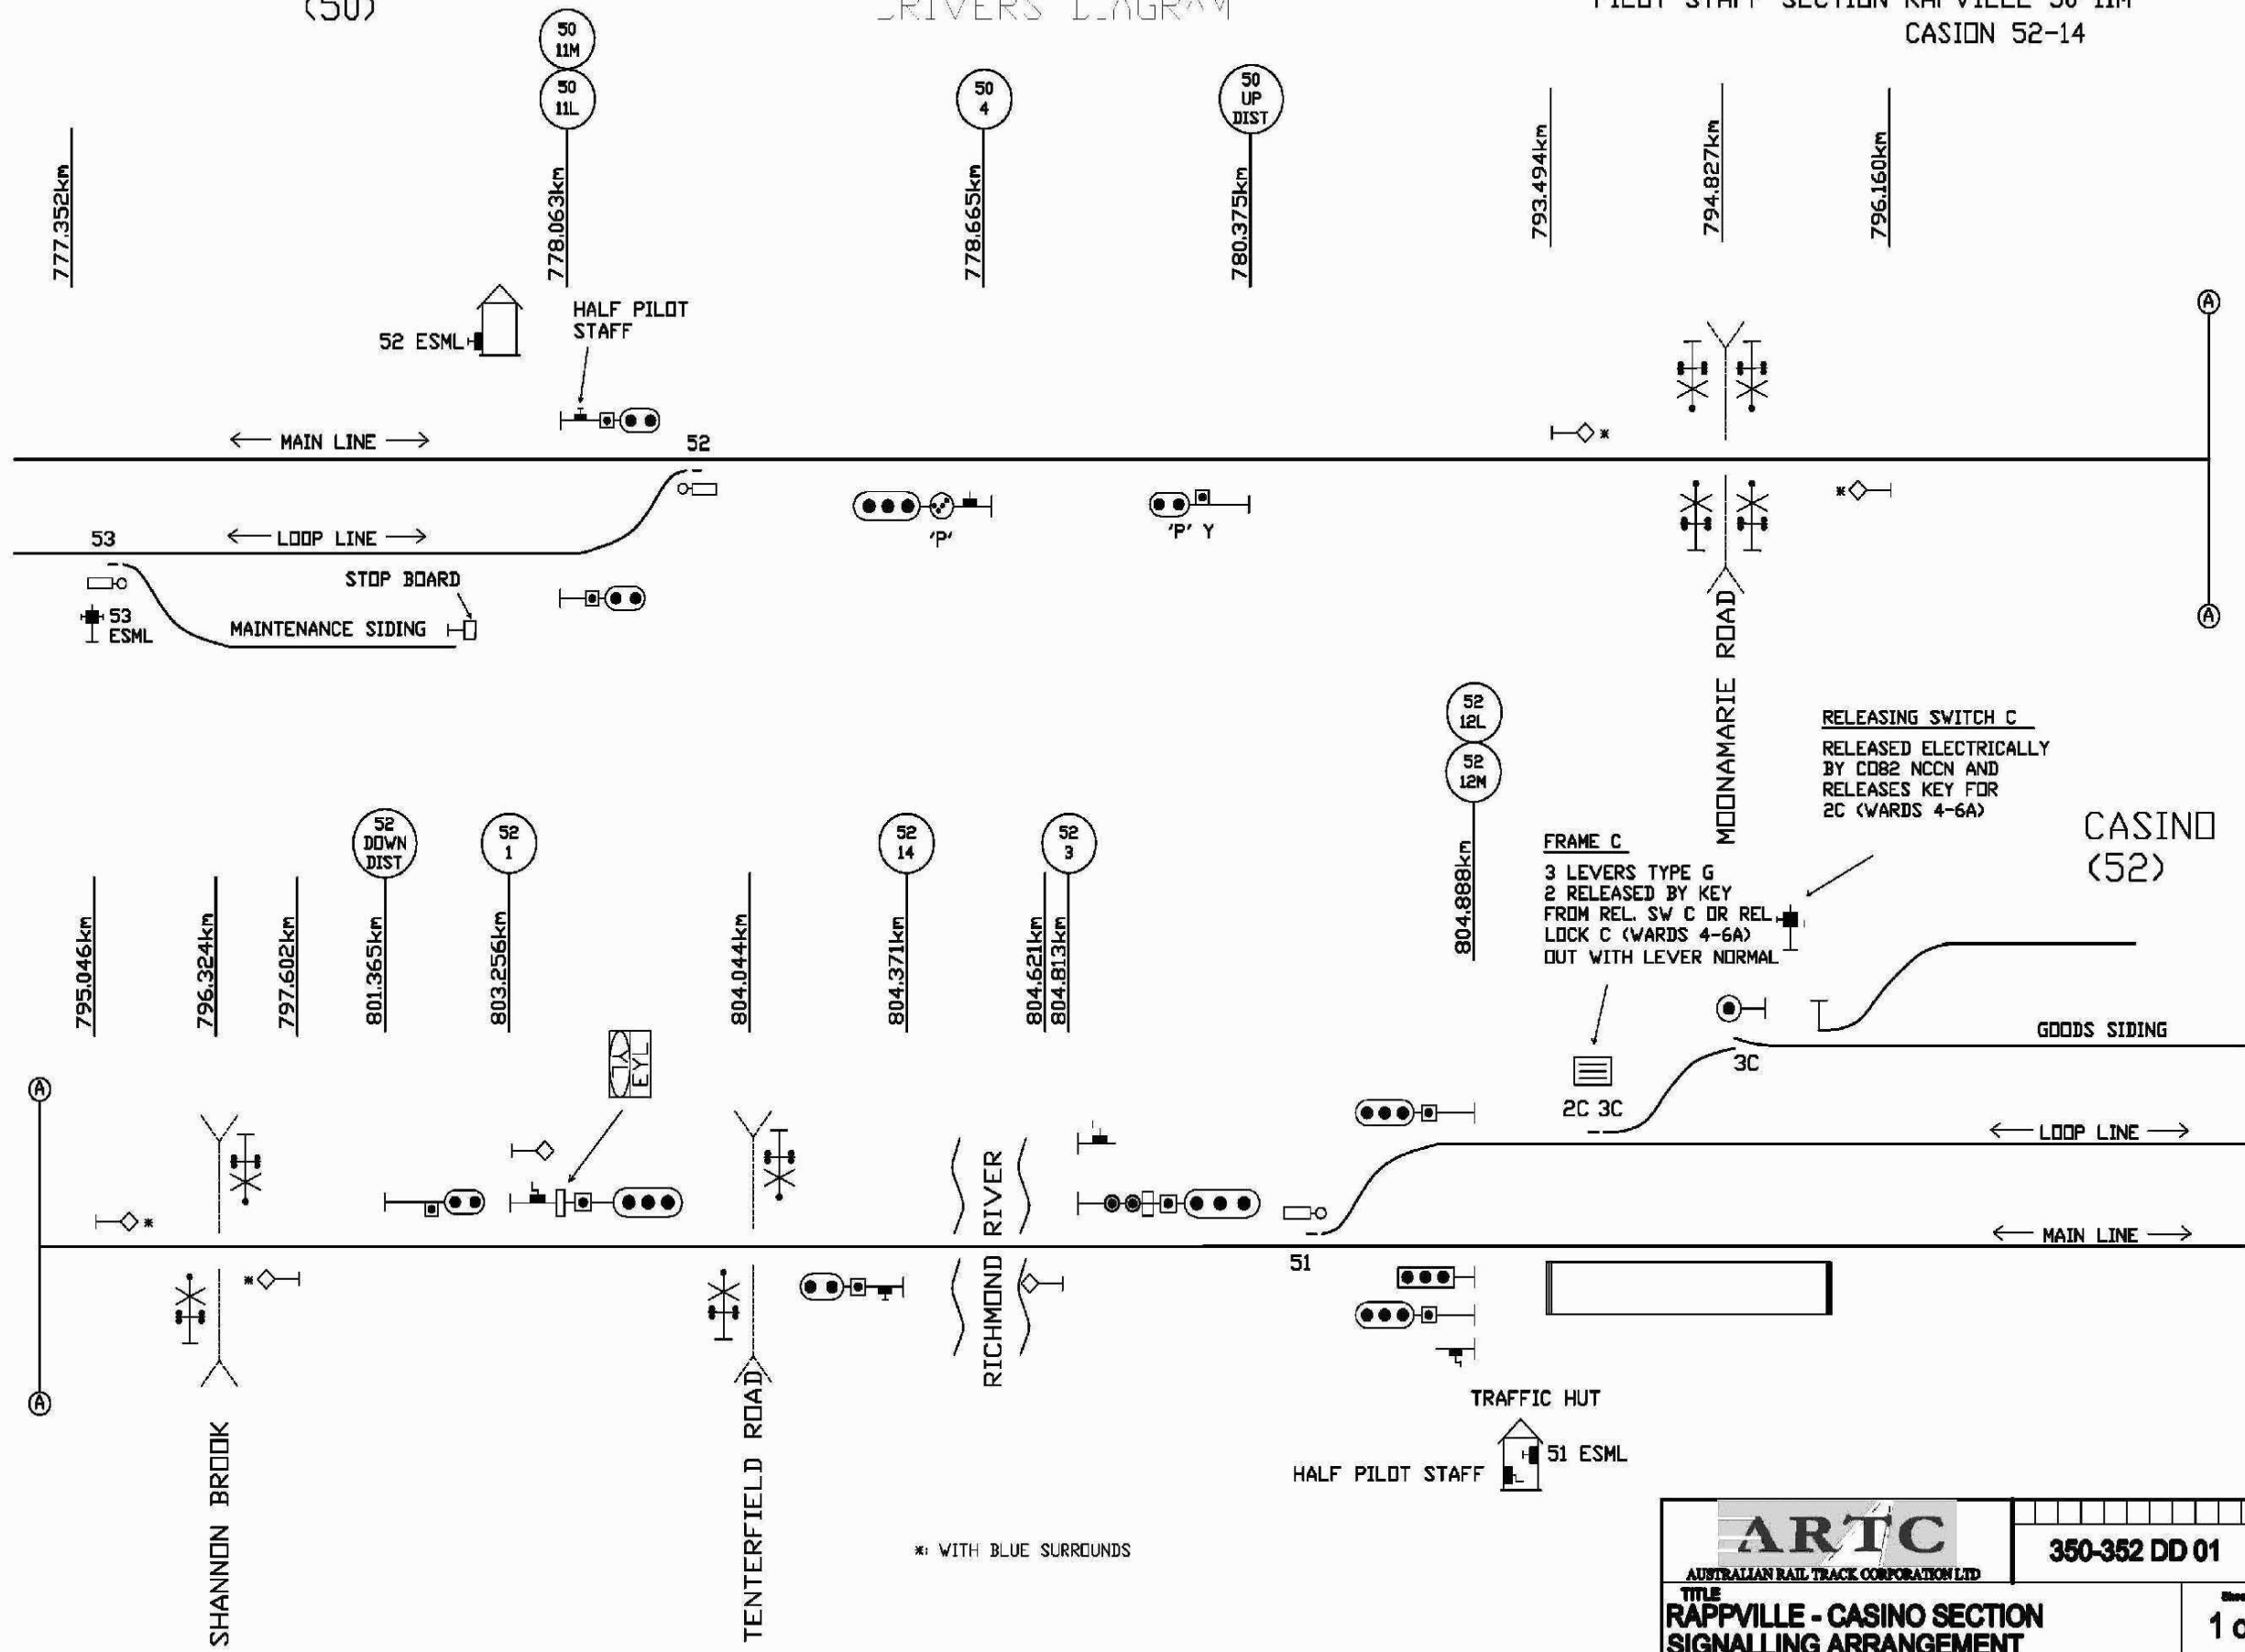

RELEASING SWITCH C  
RELEASED ELECTRICALLY  
BY CDB2 NCCN AND  
RELEASES KEY FOR  
2C (WARDS 4-6A)

FRAME C  
3 LEVERS TYPE G  
2 RELEASED BY KEY  
FROM REL. SW C OR REL.  
LOCK C (WARDS 4-6A)  
OUT WITH LEVER NORMAL

\*: WITH BLUE SURROUNDS

<p>ARTC AUSTRALIAN RAIL TRACK CORPORATION LTD</p>	350-352 DD 01
	<p>TITLE RAPPVILLE - CASINO SECTION SIGNALLING ARRANGEMENT</p>