


RAPPVILLE (RE)
(50)

RAPPVILLE - CASINO SECTION
DRIVERS DIAGRAM

SECTION RAPPVILLE - CASINO CTC TRACK CONTROL
PILOT STAFF SECTION RAPPVILLE 50-11M
CASINO 52-14

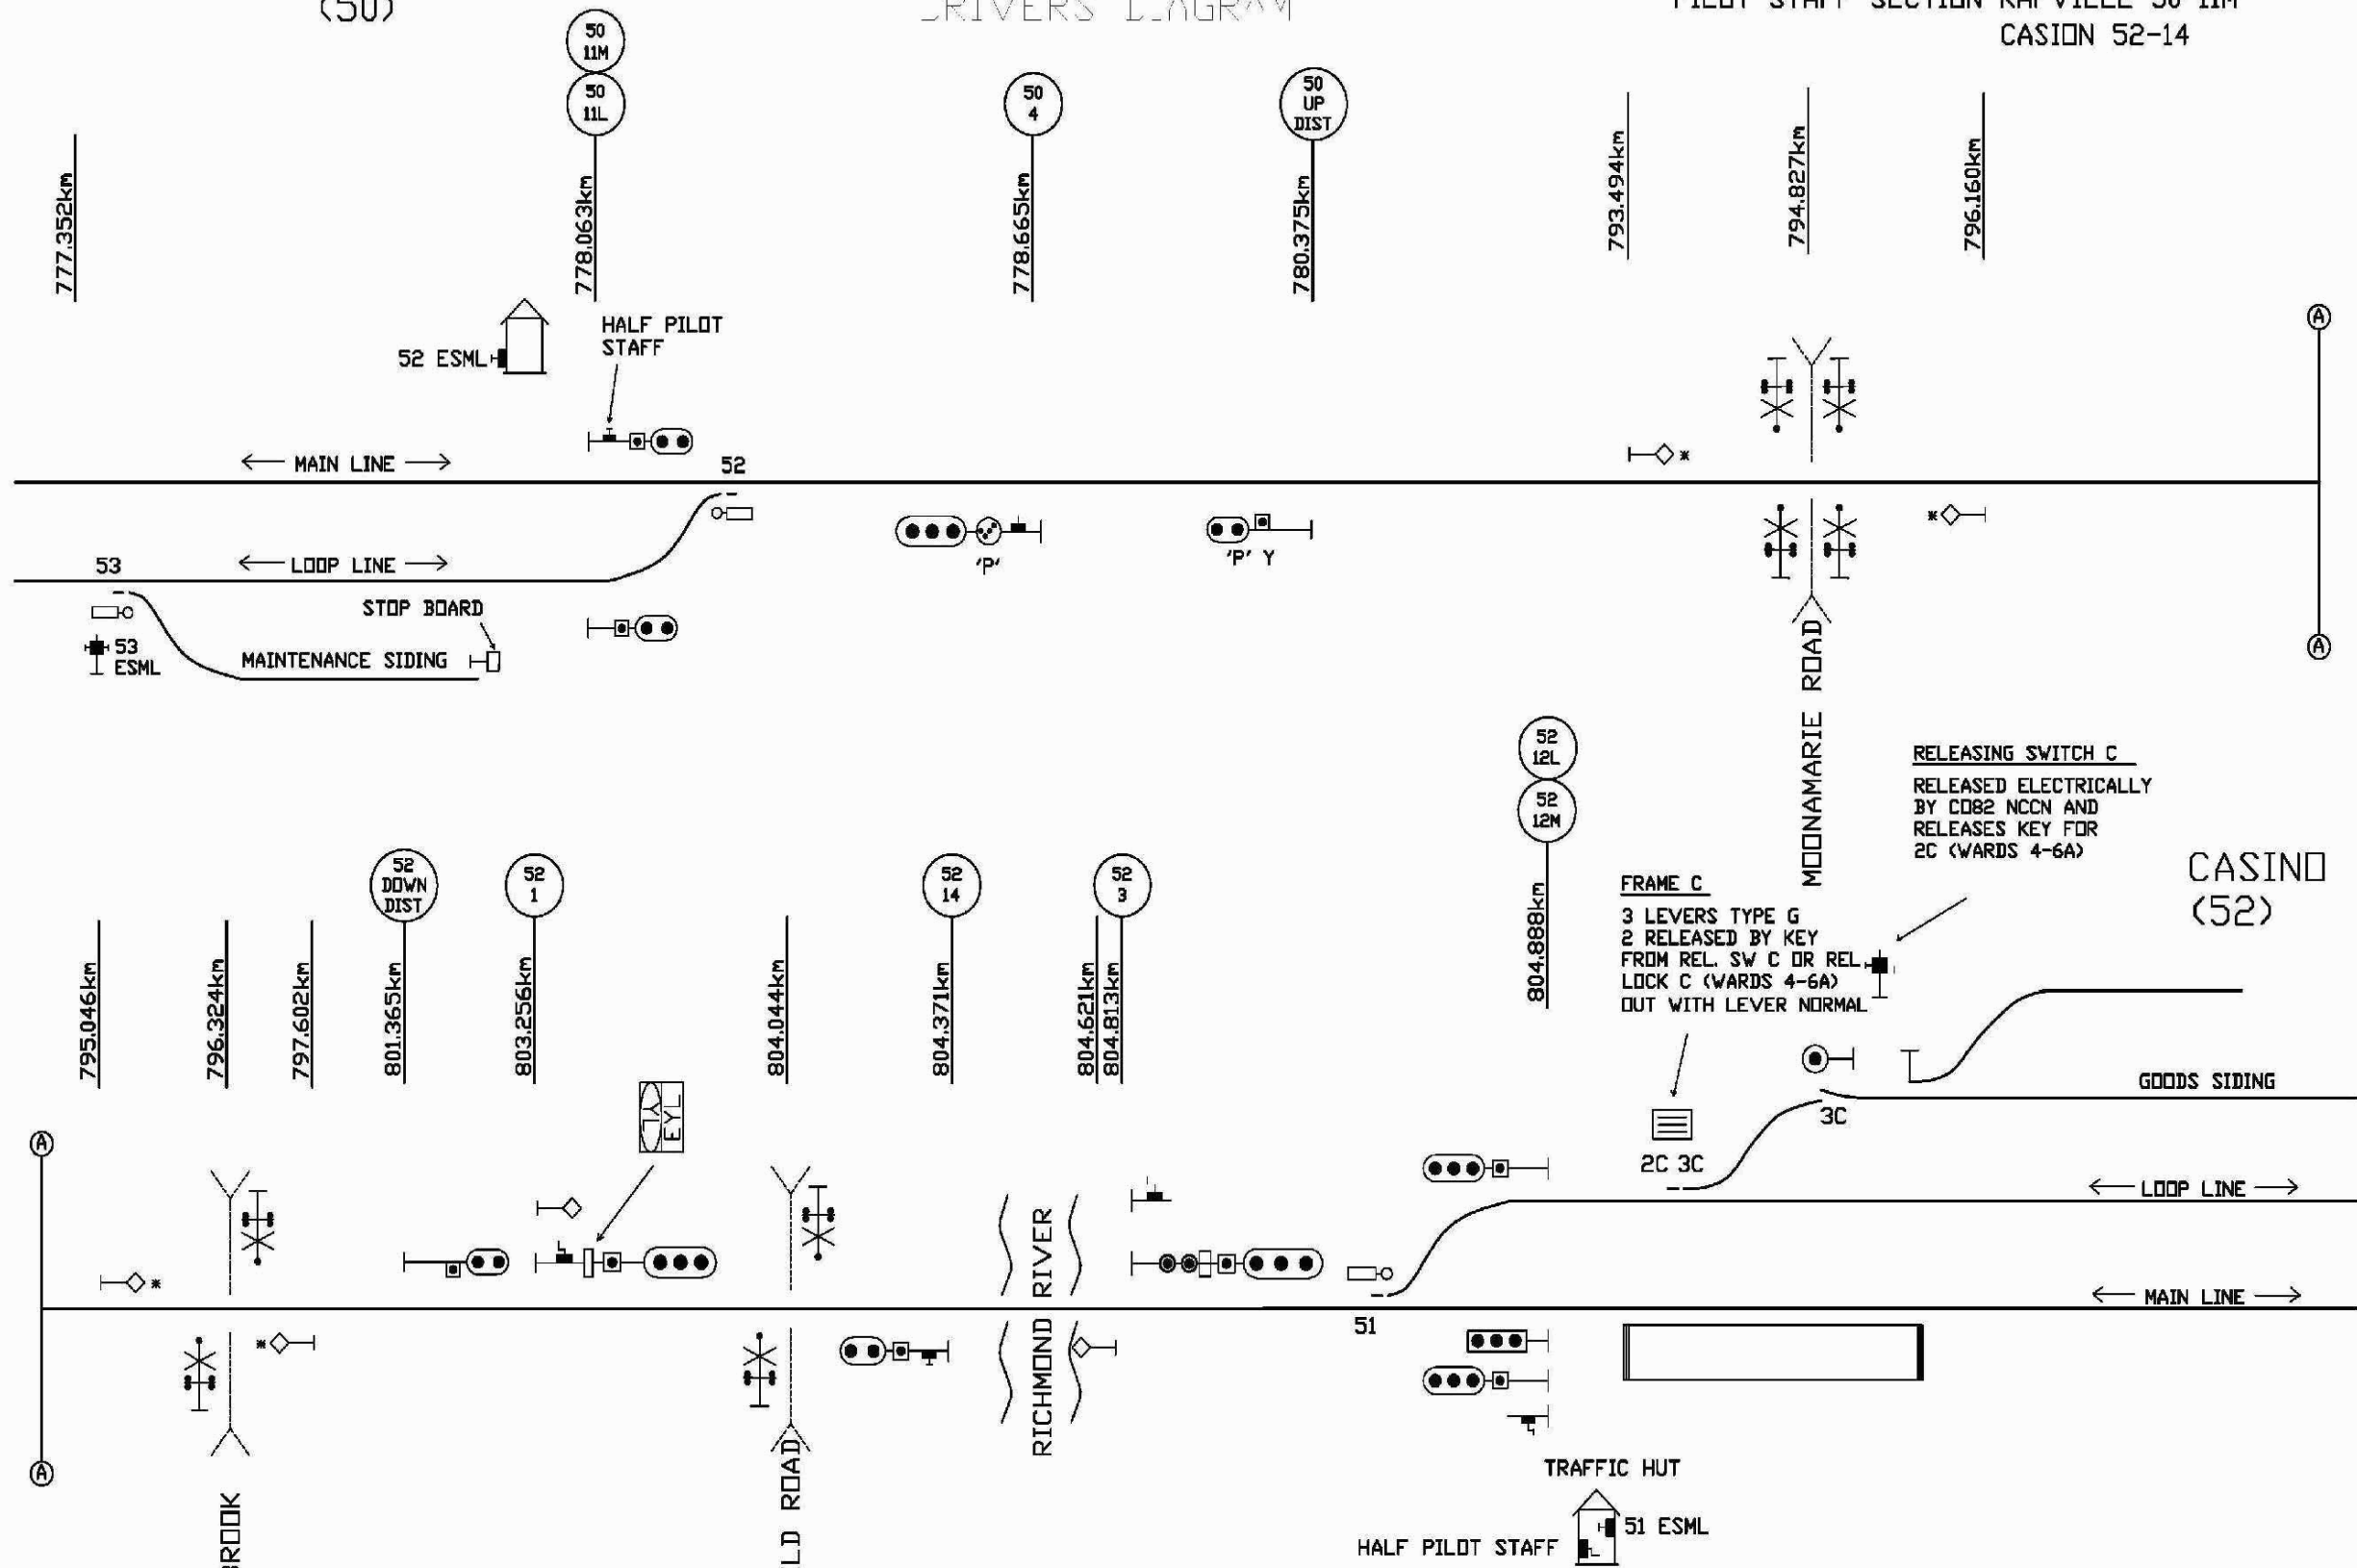

RELEASING SWITCH C
RELEASED ELECTRICALLY
BY CDB2 NCCN AND
RELEASES KEY FOR
2C (WARDS 4-6A)

FRAME C
3 LEVERS TYPE G
2 RELEASED BY KEY
FROM REL. SW C OR REL.
LOCK C (WARDS 4-6A)
OUT WITH LEVER NORMAL.

*: WITH BLUE SURROUNDS

<p>ARTC AUSTRALIAN RAIL TRACK CORPORATION LTD</p>	350-352 DD 01
	<p>TITLE RAPPVILLE - CASINO SECTION SIGNALLING ARRANGEMENT</p>