


0 Date Plotted: 21 Dec 2010 - 03:53PM File Name: F:\AA\02708_E-CAD\0-Final\Bengalla-Loop\ARTCN1100023004.dwg

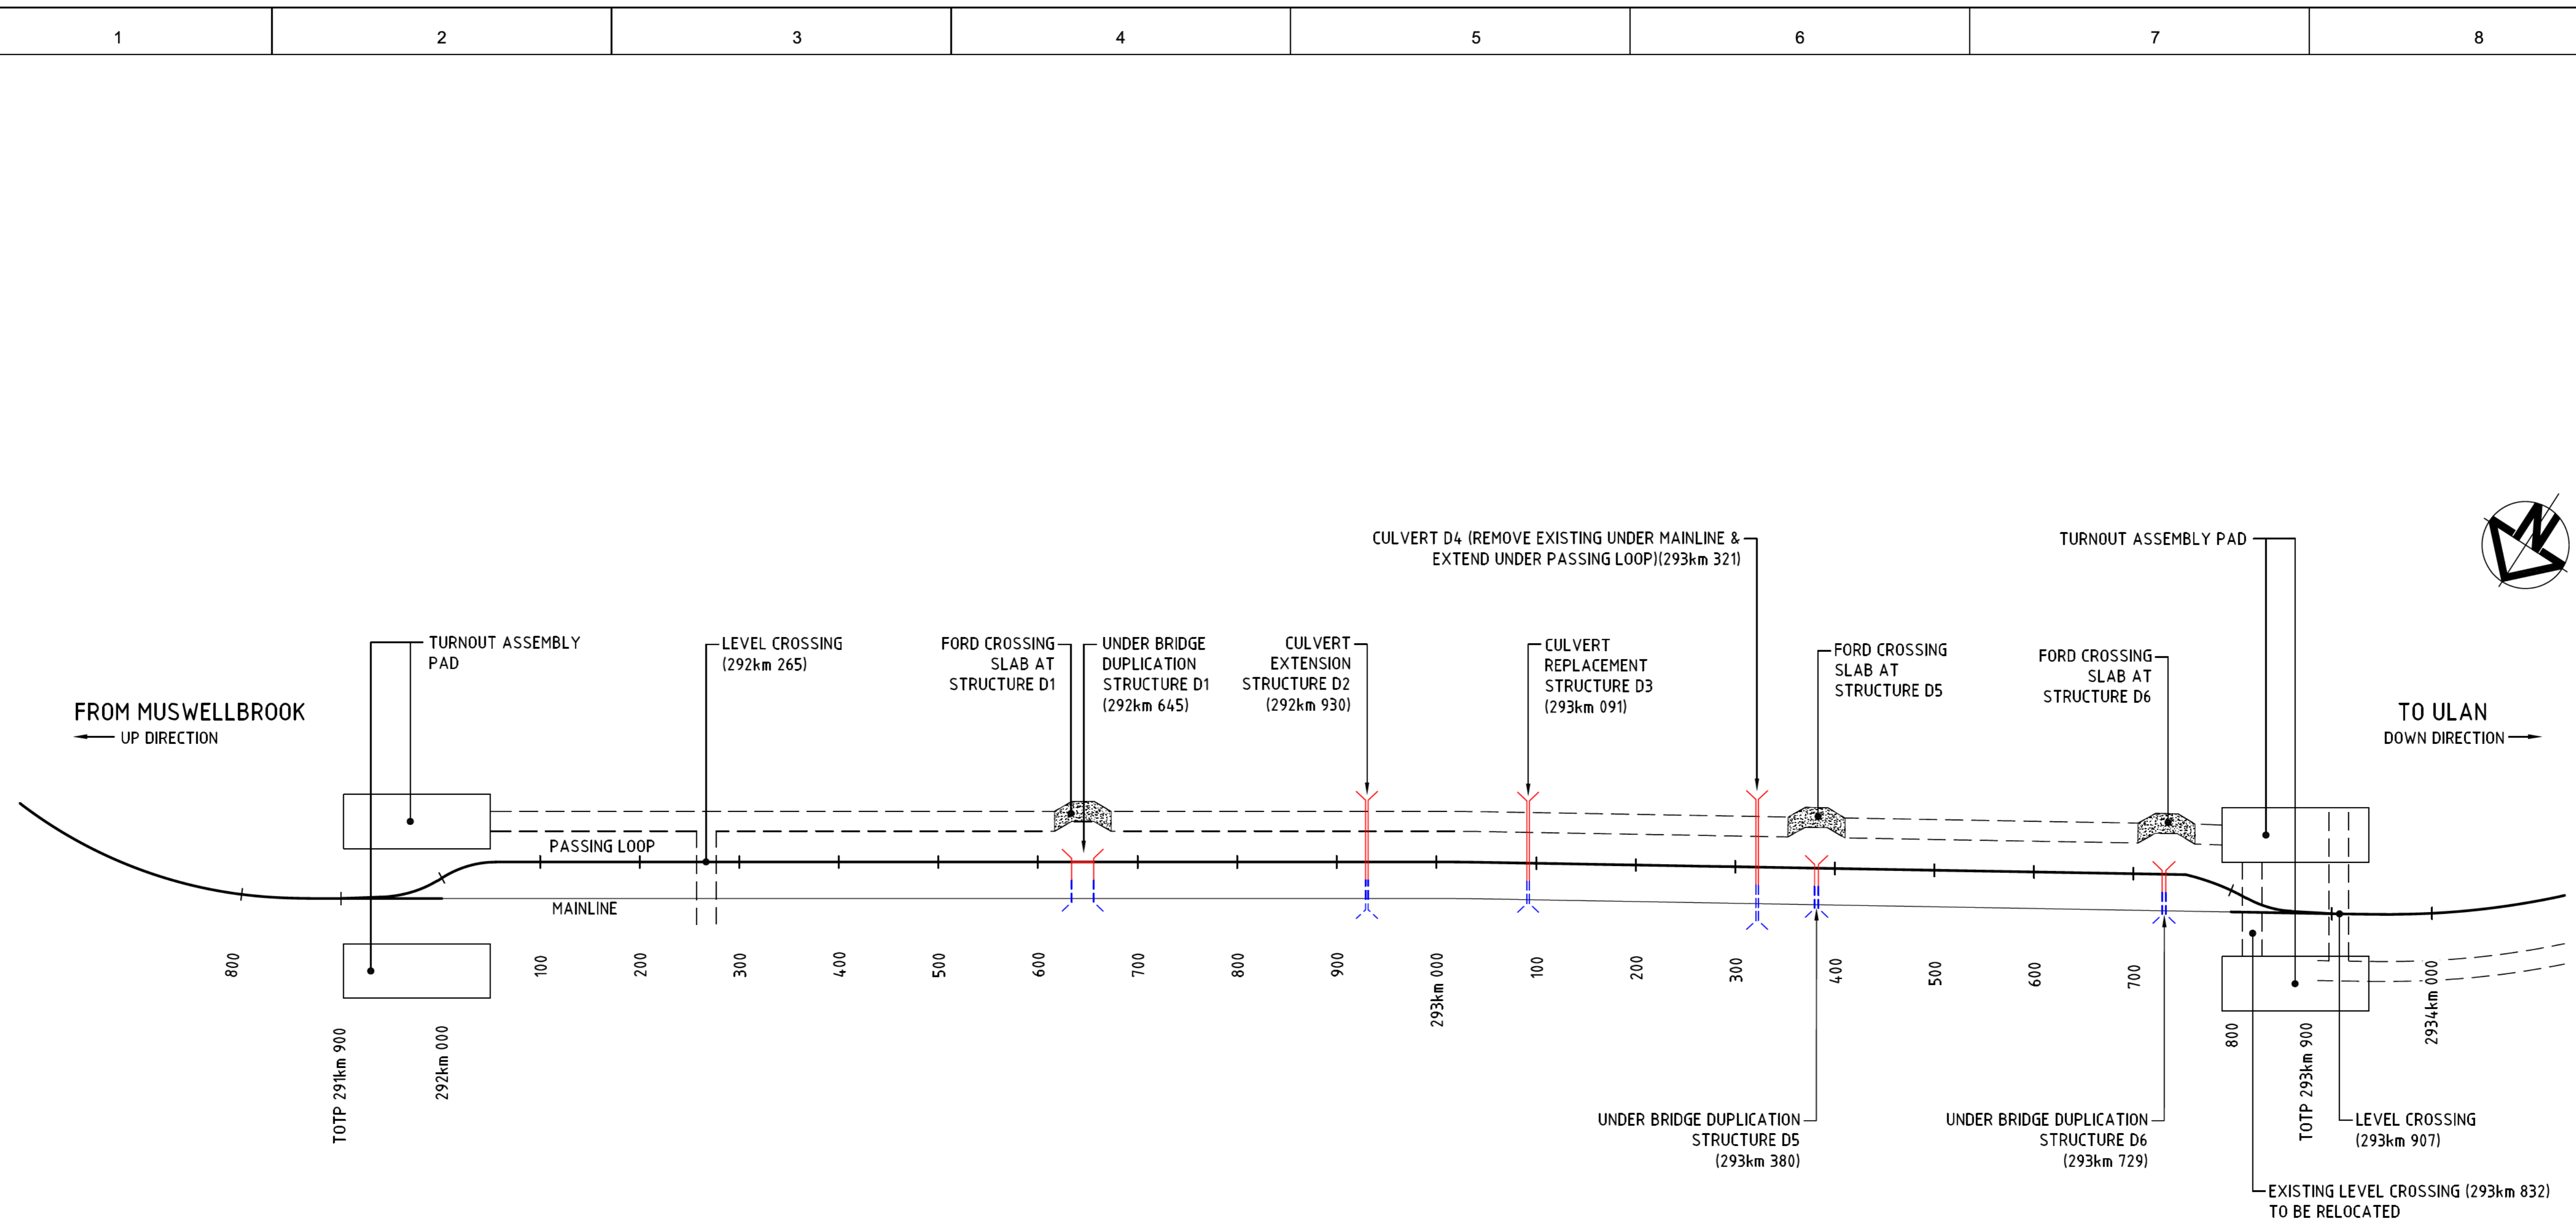

ISSUED FOR CONSTRUCTION

© 2010 Australian Rail Track Corporation Ltd.
 Drawing standard in accordance with PP-117.4.3
 Used on / Next higher assembly:
 Filename: ARTCN1100023004.DWG
 Alternate DMS number:



Rev	Date	Revision Description	Designed	Checked	Ind. Rev.	Approv.
0	22.12.10	ISSUED FOR CONSTRUCTION				CFG
A	19.11.10	DETAIL DESIGN				CFG

HYDER CONSULTING PTY LTD ABN 76 104 485 289 Tel: +61 (0)2 8907 9000 Level 5, 141 Walker St Fax: +61 (0)2 8907 9001 North Sydney NSW 2060 www.hyderconsulting.com Australia © Copyright reserved		
Drawn MZ	Drafting Check DA	ARTC APPROVAL
Designed	Design Check	Approved By
Approved CFG	Approved Date	Signed
		Approved Date

AUSTRALIAN RAIL TRACK CORPORATION LTD
 ULAN+ ALLIANCE
 BENGALLA PASSING LOOP
 SCHEME PLAN

ARTCN1100023		Sheet No. 004
		Scale NTS