


WILPINJONG (WG)

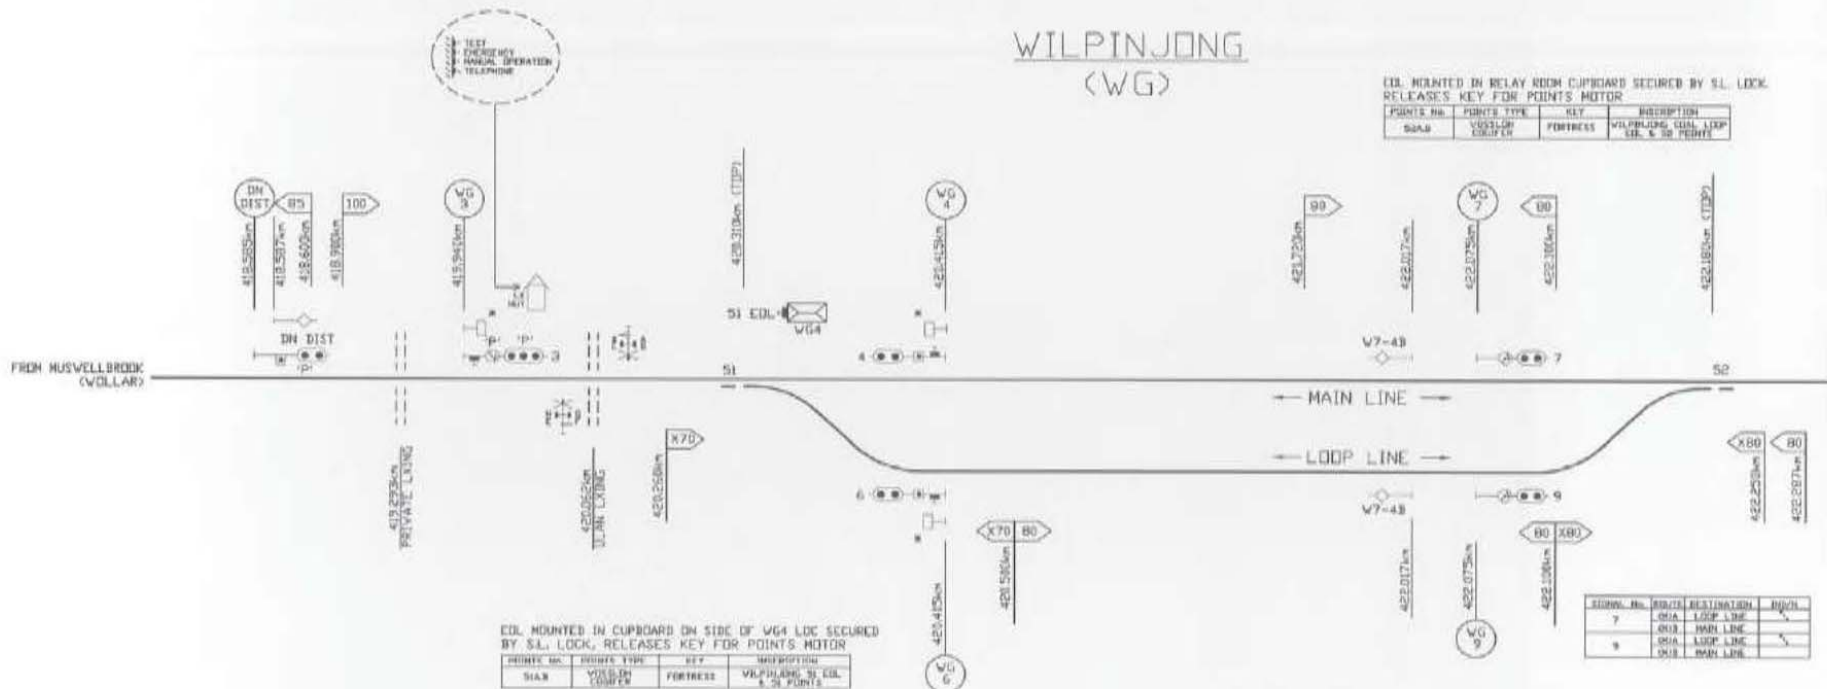

EDL MOUNTED IN RELAY ROOM CUPBOARD SECURED BY S.L. LOCK. RELEASES KEY FOR POINTS MOTOR

POINTS No.	POINTS TYPE	KEY	DESCRIPTION

EDL MOUNTED IN CUPBOARD ON SIDE OF V64 LOC SECURED BY S.L. LOCK. RELEASES KEY FOR POINTS MOTOR

POINTS No.	POINTS TYPE	KEY	DESCRIPTION



NOTES:

- * BEFORE PASSING THIS SIGNAL AT STOP PRESS BUTTON TO ACTIVATE LEVEL CROSSING WARNING.
- IN SIGNAL CAN DISPLAY PULSATING ASPECT
- POINTS Nos. 51 AND 52 ARE ELECTRICAL POWER OPERATED

02/09/2011	UPDATED TO SPEED BOARD DIAGRAM REVISION 1	S. FLINT	S.RAJKUMAR	J. ALEXANDER
31/05/2011	UPDATED TO SIGNAL SIGHTING FORMS, LXINGS	D. PRAKASH	S.RAJKUMAR	J. ALEXANDER
22/12/2008	RE-NUMBERING POINTS & SIGNALS	D. PRAKASH	H. GOTTSEHANG	J. ALEXANDER
31/08/2010	INITIAL DESIGN OF WILPINJONG CROSSING LOOP	H. GOTTSEHANG	D. PRAKASH	J. ALEXANDER
VERSION	AMENDMENT	DESIGN	REVIEWED	APPROVED



WILPINJONG (INC) - WILPINJONG COAL (INC) SIGNALLING ARRANGEMENTS

JOB No.	DESIGNED	VERIFIED	APPROVED
AS10121	S. FLINT	S.RAJKUMAR	J. ALEXANDER
DRAWN	J. VERENKAMP		
DRAWING NO.	GWILPINJONG.BWG		
DATE	02/09/2011	02/05/11	3/9/11
SCALE	NOT TO SCALE	DRIVER'S DIAGRAM - SHT 1/2	

This drawing and the information contained thereon have been created solely for a particular purpose and client. This is protected by copyright. You may not reproduce any of it in any form without the written permission of Australian Rail Track Corporation. If you do, you may have to pay damages to Australian Rail Track Corporation or you may be prosecuted.

cad DO NOT AMEND MANUALLY