


BONVILLE
GBOUNVILLE DGN

BONVILLE
GBOUNVILLE DGN

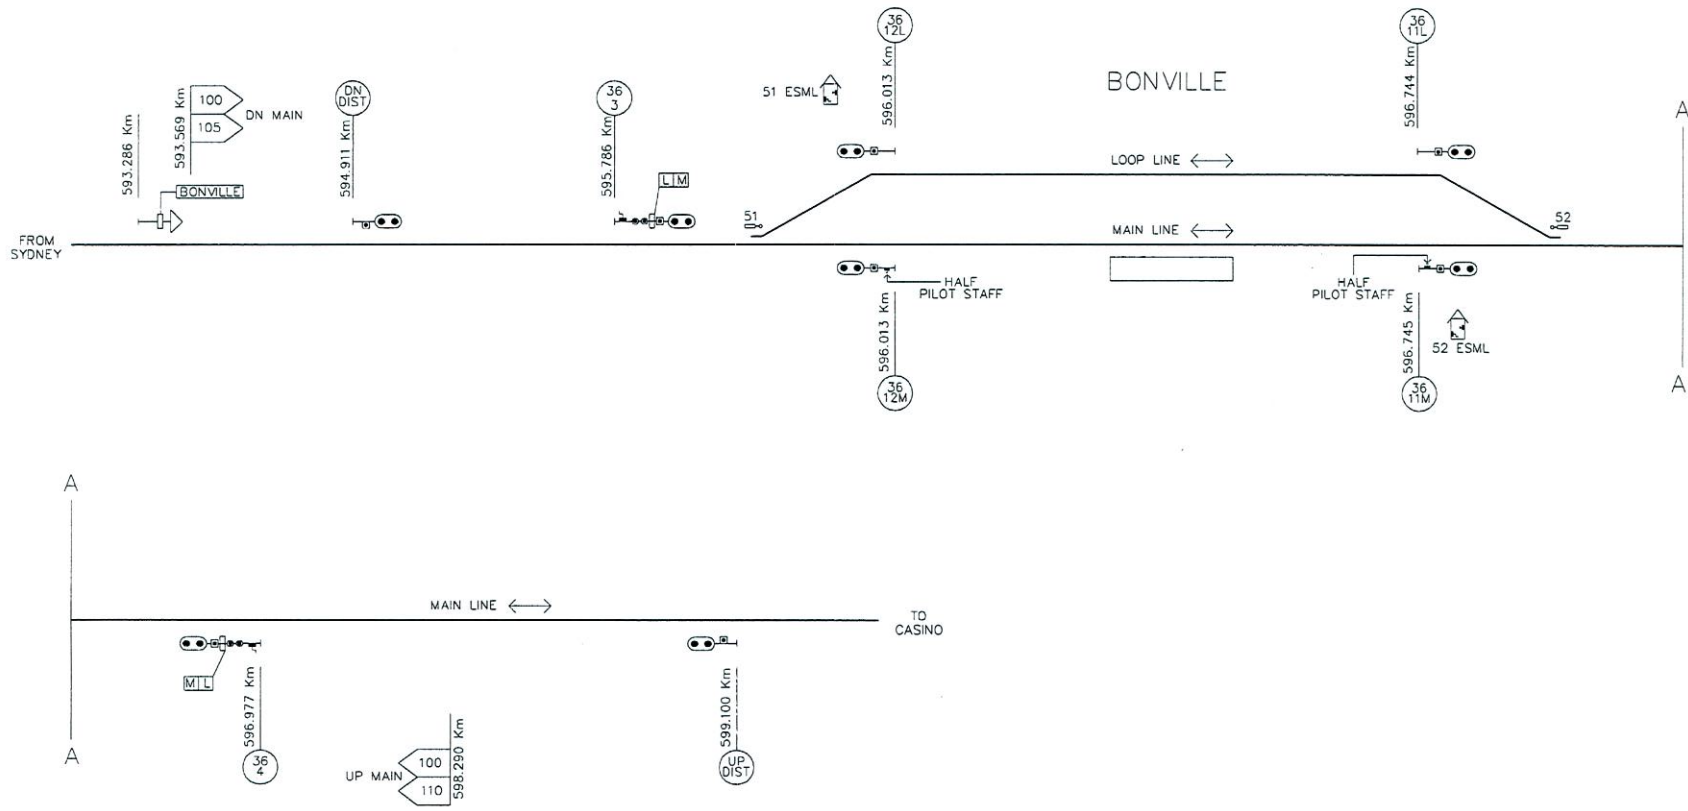

AUSTRALIAN RAIL TRACK CORPORATION
BONVILLE: UP DISTANT RELOCATION & UPGRADE OF HULBERTS ROAD LX JOB No. AS10201
DRIVER'S DIAGRAM PRODUCED BY AECOM : 15/08/2012