


BOAMBEE BEACH  
68004868.DWG

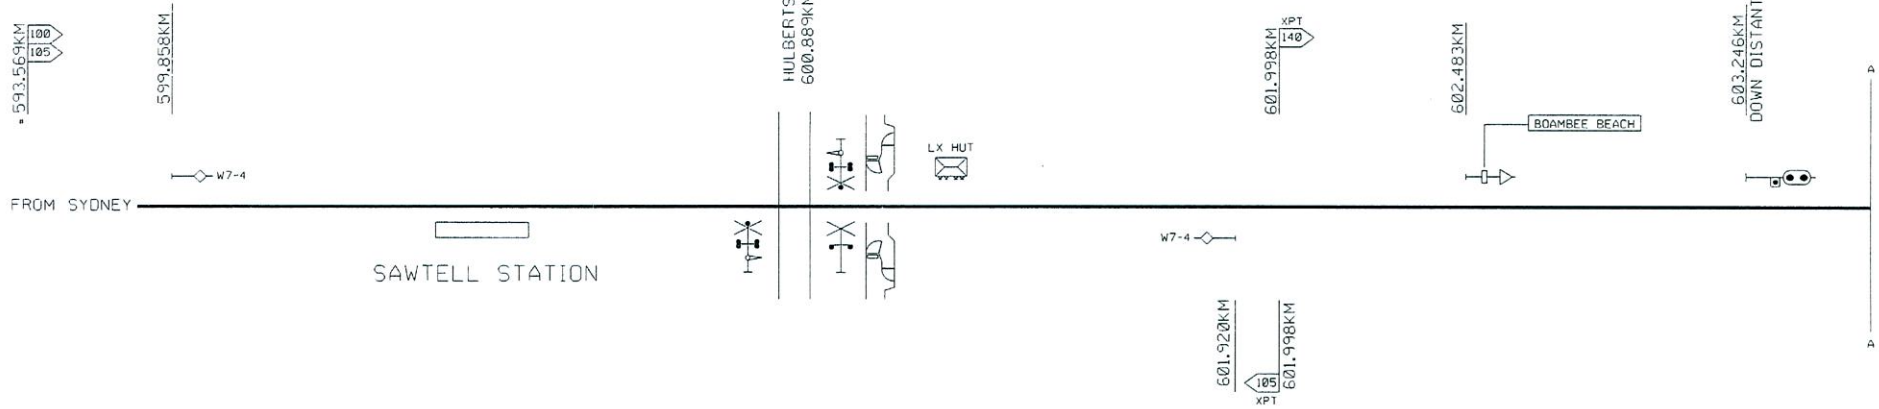

BOAMBEE BEACH  
68004868.DWG

NOTES:

\* SPEED ON THE DOWN APPROACH TO BONVILLE

AUSTRALIAN RAIL TRACK CORPORATION	
BOAMBEE BEACH: BONVILLE UP DISTANT RELOCATION & UPGRADE OF HULBERTS ROAD LX	
Job No AS10201	
DRIVER'S DIAGRAM	
SHEET 1 OF 2 PRODUCED BY AECOM : 13/08/2012	