


# WALLAROBBA (06)

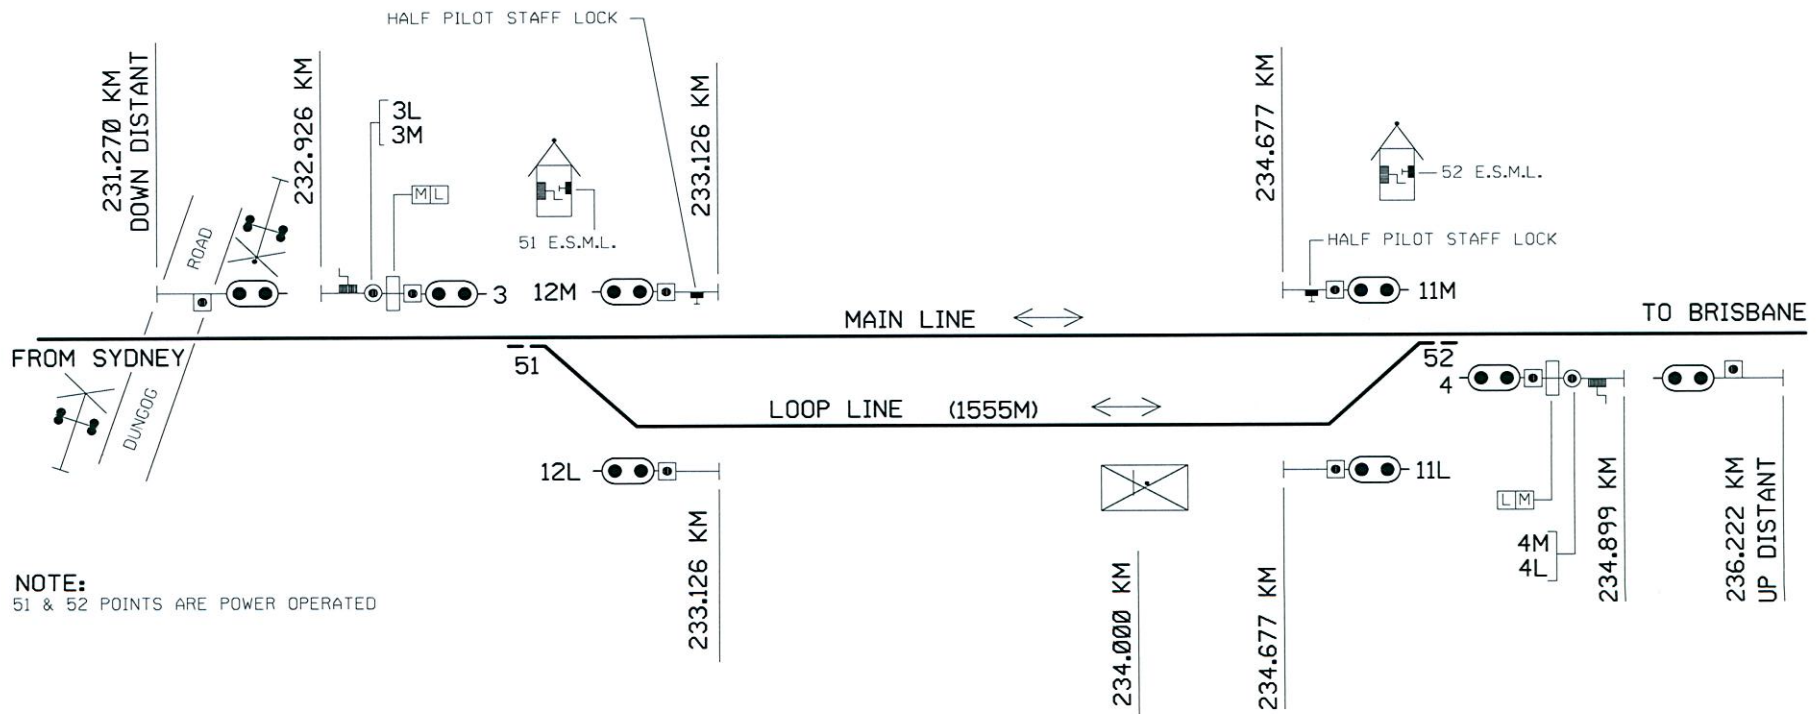

**NOTE:**  
51 & 52 POINTS ARE POWER OPERATED

SIGNAL	ROUTE	ROUTE INDICATION
3M	DOWN HOME MAIN	'M' LOW SPEED ONLY
3L	DOWN HOME MAIN TO LOOP	'L' LOW SPEED ONLY
4M	UP HOME MAIN	'M' LOW SPEED ONLY
4L	UP HOME MAIN TO LOOP	'L' LOW SPEED ONLY
11M	DOWN SECOND HOME AND STARTING MAIN	
11L	DOWN SECOND HOME AND STARTING LOOP TO MAIN	
12M	UP SECOND HOME AND STARTING MAIN	
12L	UP SECOND HOME AND STARTING LOOP TO MAIN	

 <small>AUSTRALIAN RAIL TRACK CORPORATION LTD</small>	SIGNALLING ARRANGEMENT
	<small>WALLAROBBA - REMOVAL OF LOCATION BOARDS</small>
<b>WALLAROBBA DRIVERS DIAGRAM</b>	
<small>NOT TO SCALE</small>	

JOB NO. AS13204  
 SHEET No. 1 OF 1  
 VERSION DATE 10/09/2013

WALLAROBBA  
C30601000.dwg

WALLAROBBA  
C30601000.dwg