


**EMERGENCY SWITCH MACHINE LOCK (14F/63)**  
RELEASES KEY WITH CRANK HANDLE ATTACHED FOR POINTS MOTORS SECURED WITH S.L. LOCKS

POINTS TYPE	POINTS	LOCATION	INSCRIPTION
GEC HW4400	52	KE 10	KERRABEE - ESML & 52 PTS MTR.
GEC HW4400	53B	KE RR	KERRABEE - 53B ESML & PTS MTR.

**EMERGENCY OPERATION LOCK**  
RELEASES KEY FOR POINTS MOTOR

POINTS TYPE	POINTS	LOCATION	INSCRIPTION
COGIFER	53A	KE RR	KERRABEE - 53A EOL & PTS MTR.
SIEMENS D84M	51	KE 3	KERRABEE - 51 EOL & PTS MTR.

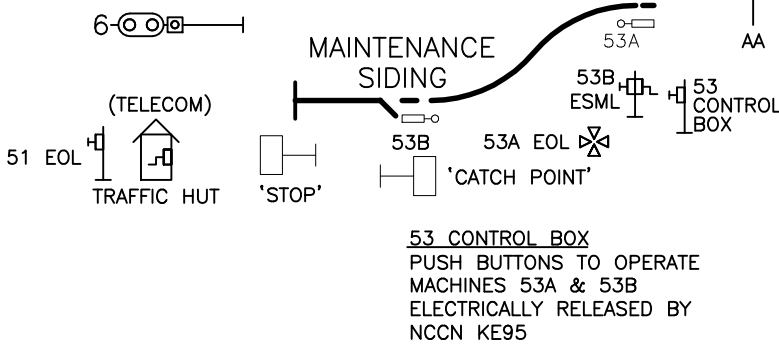

				Designing Company:		ARTIC APPROVAL		1 2 3 4			
				Designed J.HIGGINS		Approved By		KERRABEE_DD			
				Reviewed S.FLINT		Incl. Chk. Name		AUSTRALIAN RAIL TRACK CORPORATION LTD			
				Incl. Chk. Company		C.HOLDSHIP		TITLE			
				Reviewed		Approval Date		KERRABEE DRIVERS DIAGRAM			
				Ind. Chk.				Sheet No. 1 of 1			
				Signature				Scale: NTS			
Rev	Date	Revision Description	Designed	Reviewed	Ind. Chk.	Approval					
4.0	15/08/18	JOB No. EJ2509-01-S REDRAWN TO A3 SIZE	JAH	SMF	CGH						
3.0	11/01/18	JOB No. EJ2509-01-S 51 POINT RENEWAL	JAH	SMF	KL	JA					
2.0	01/07/15	JOB No. AS11114 AS BUILT UPDATED TO PROVISION OF MAINTENANCE SIDING	K.T	S.R							
1.0	18/10/12	JOB No. AS12132 UPDATED TO SITE CORRELATION PERFORMED ON JUNE 2012	N/A	N/A	M.B	A.M					