


NOTE: B CROSSOVER HAS TWO WAY FACING POINT LOCKING, IT MAY BE SECURED IN EITHER NORMAL (TO WALGETT) OR REVERSE (TO MERRYWINEBONE) POSITION

ORDINARY TRAIN STAFF FOR SECTION: MERAH NORTH - BURREN: GREEN HEART: (WARDS NIL)

ORDINARY TRAIN STAFF FOR SECTION: BURREN - CRYON: WHITE TRIANGLE: (WARDS NIL)

ORDINARY TRAIN STAFF FOR SECTION: BURREN MERRYWINEBONE: BLUE SQUARE: (WARDS NIL)

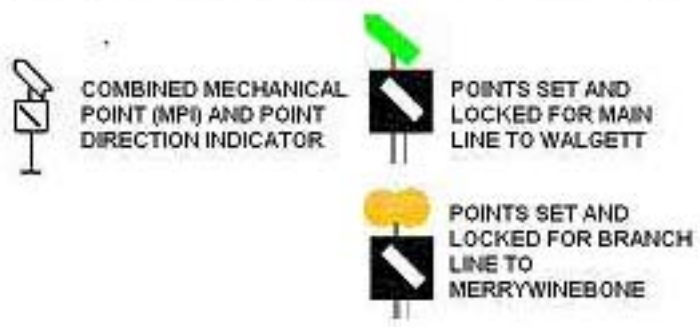

<table border="1"> <tr> <td>1</td> <td>25/05/06</td> <td>Implementation of Parsons's Part List Boards</td> <td>JM</td> <td>AC</td> <td></td> <td></td> </tr> <tr> <td>Rev</td> <td>Date</td> <td>Revision Description</td> <td>Drawn</td> <td>App</td> <td>Checked</td> <td>Certified</td> </tr> </table>		1	25/05/06	Implementation of Parsons's Part List Boards	JM	AC			Rev	Date	Revision Description	Drawn	App	Checked	Certified	Designed by PARSONS BRINCKERHOFF	Scale: NOT TO SCALE Date: 25/03/06 Date Certified: 25/03/06	ARTC AUSTRALIAN RAIL TRACK CORPORATION LTD	DD 737N
1	25/05/06	Implementation of Parsons's Part List Boards	JM	AC															
Rev	Date	Revision Description	Drawn	App	Checked	Certified													
TITLE BURREN JUNCTION DRIVERS DIAGRAM				Sheet No. 1 of 1															