


Diagram courtesy of Graham Eames

I Cowie,  
Chief Signals & Communications  
Engineer

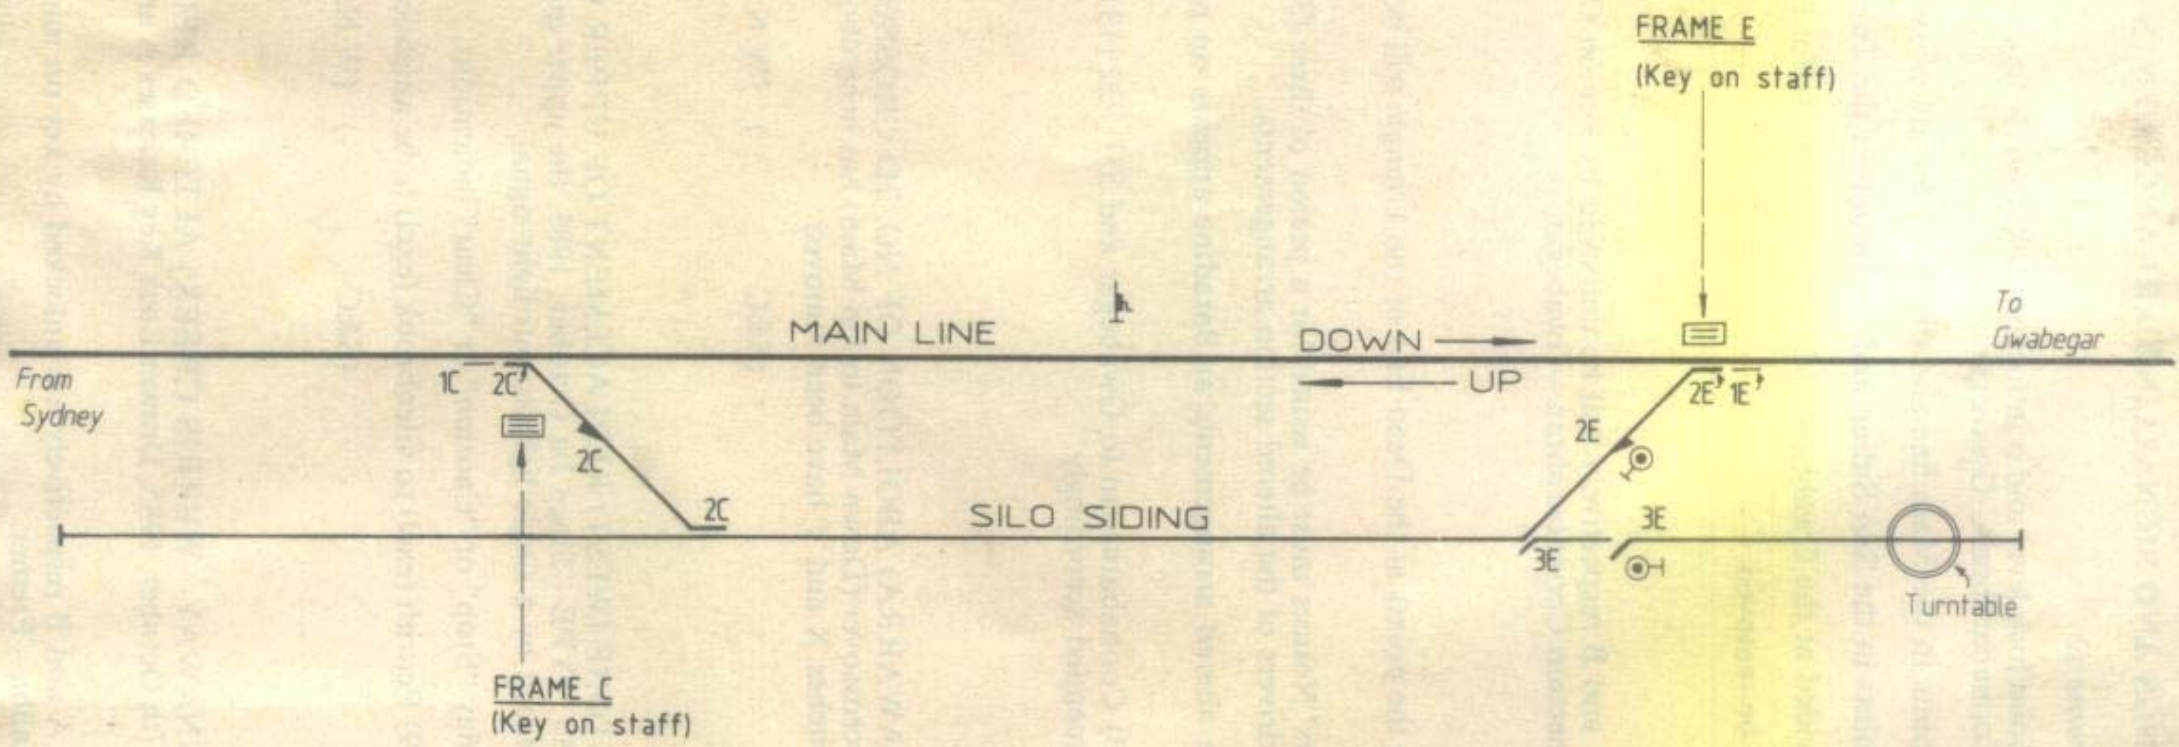

STATE RAIL AUTHORITY of NEW SOUTH WALES

# BARADINE

CLOSING AS STAFF STATION

Office of the Chief Signals & Communications Engineer, Sydney A.J.M. 1985

WN -46-1985

