


# Diagram courtesy of Graham Eames

J. Cowie,  
Chief Signals and  
Communications  
Engineer

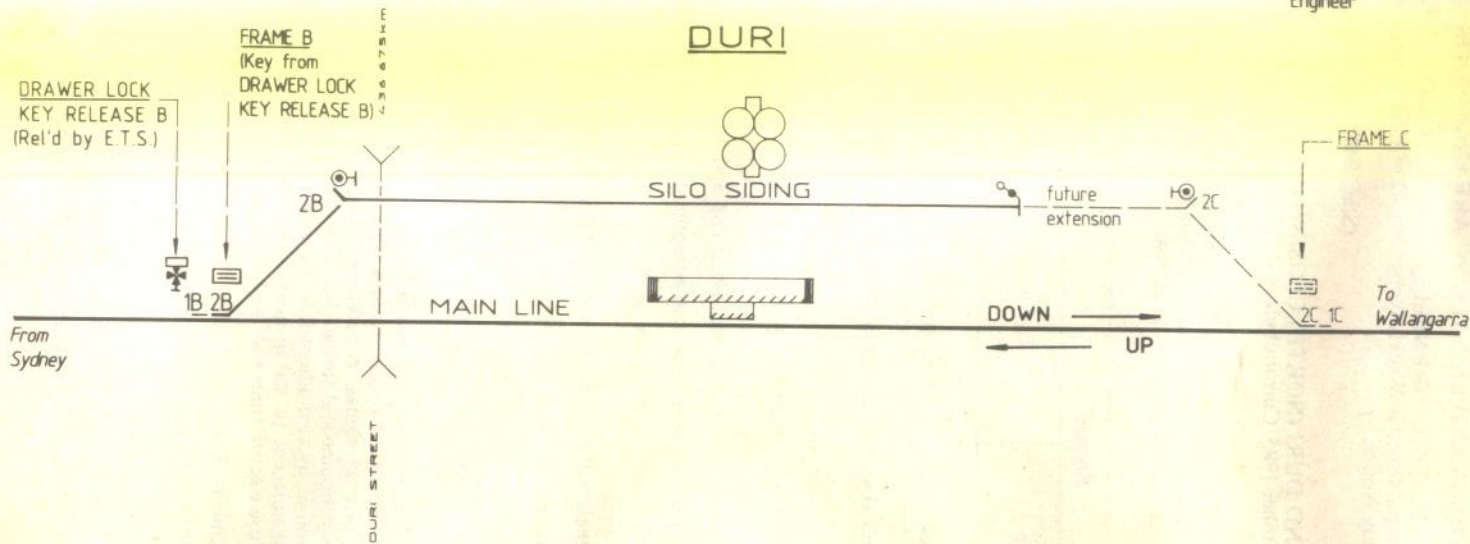

W.N. 43 - 1985

STATE RAIL AUTHORITY of NEW SOUTH WALES

## **DURI** CLOSING AS STAFF STATION

Office of the Chief Signals & Communications Engineer, Sydney,

A.J.M. 1985