


CULCAIRN NORTH (CN)

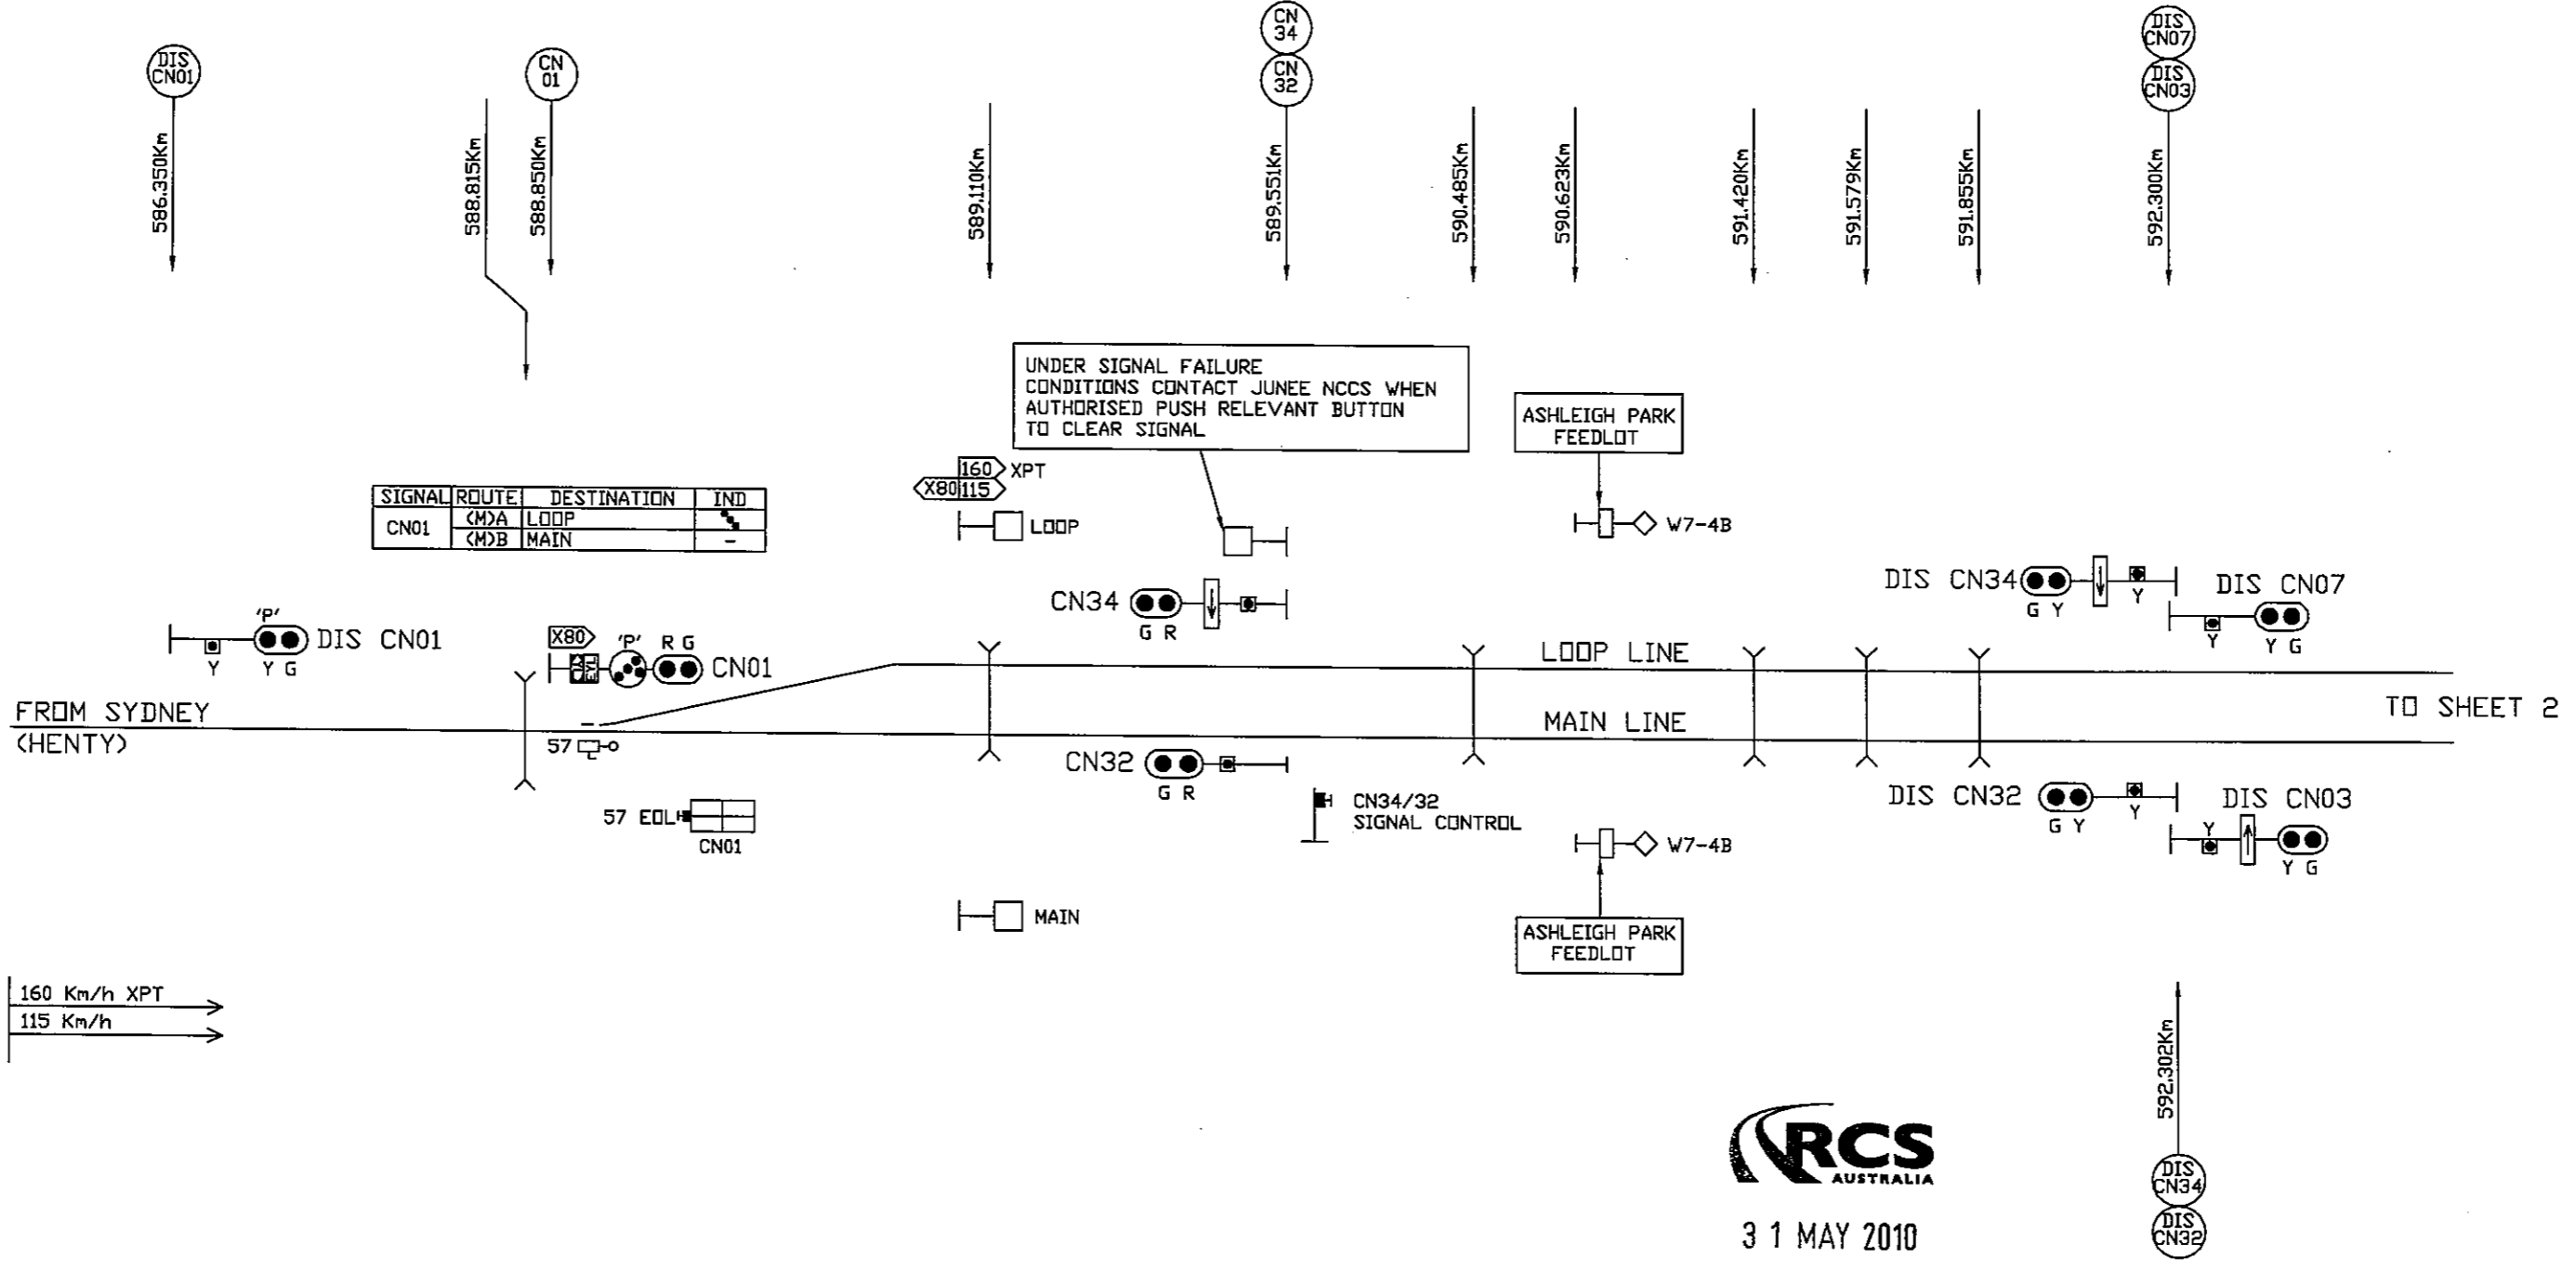

31 MAY 2010

SITE COPY

RCS-PL14-DWG-VL585-SIG-SD-9000-D01

	INITIALS	SIGNED	DATE
DESIGNED	PJP	<i>[Signature]</i>	31/05/2010
CHECKED	cm	<i>[Signature]</i>	31/05/2010

CULCAIRN
SIGNALLING ARRANGEMENT
DRIVERS DIAGRAM
SHEET 1 OF 5