


CULCAIRN NORTH (CN)

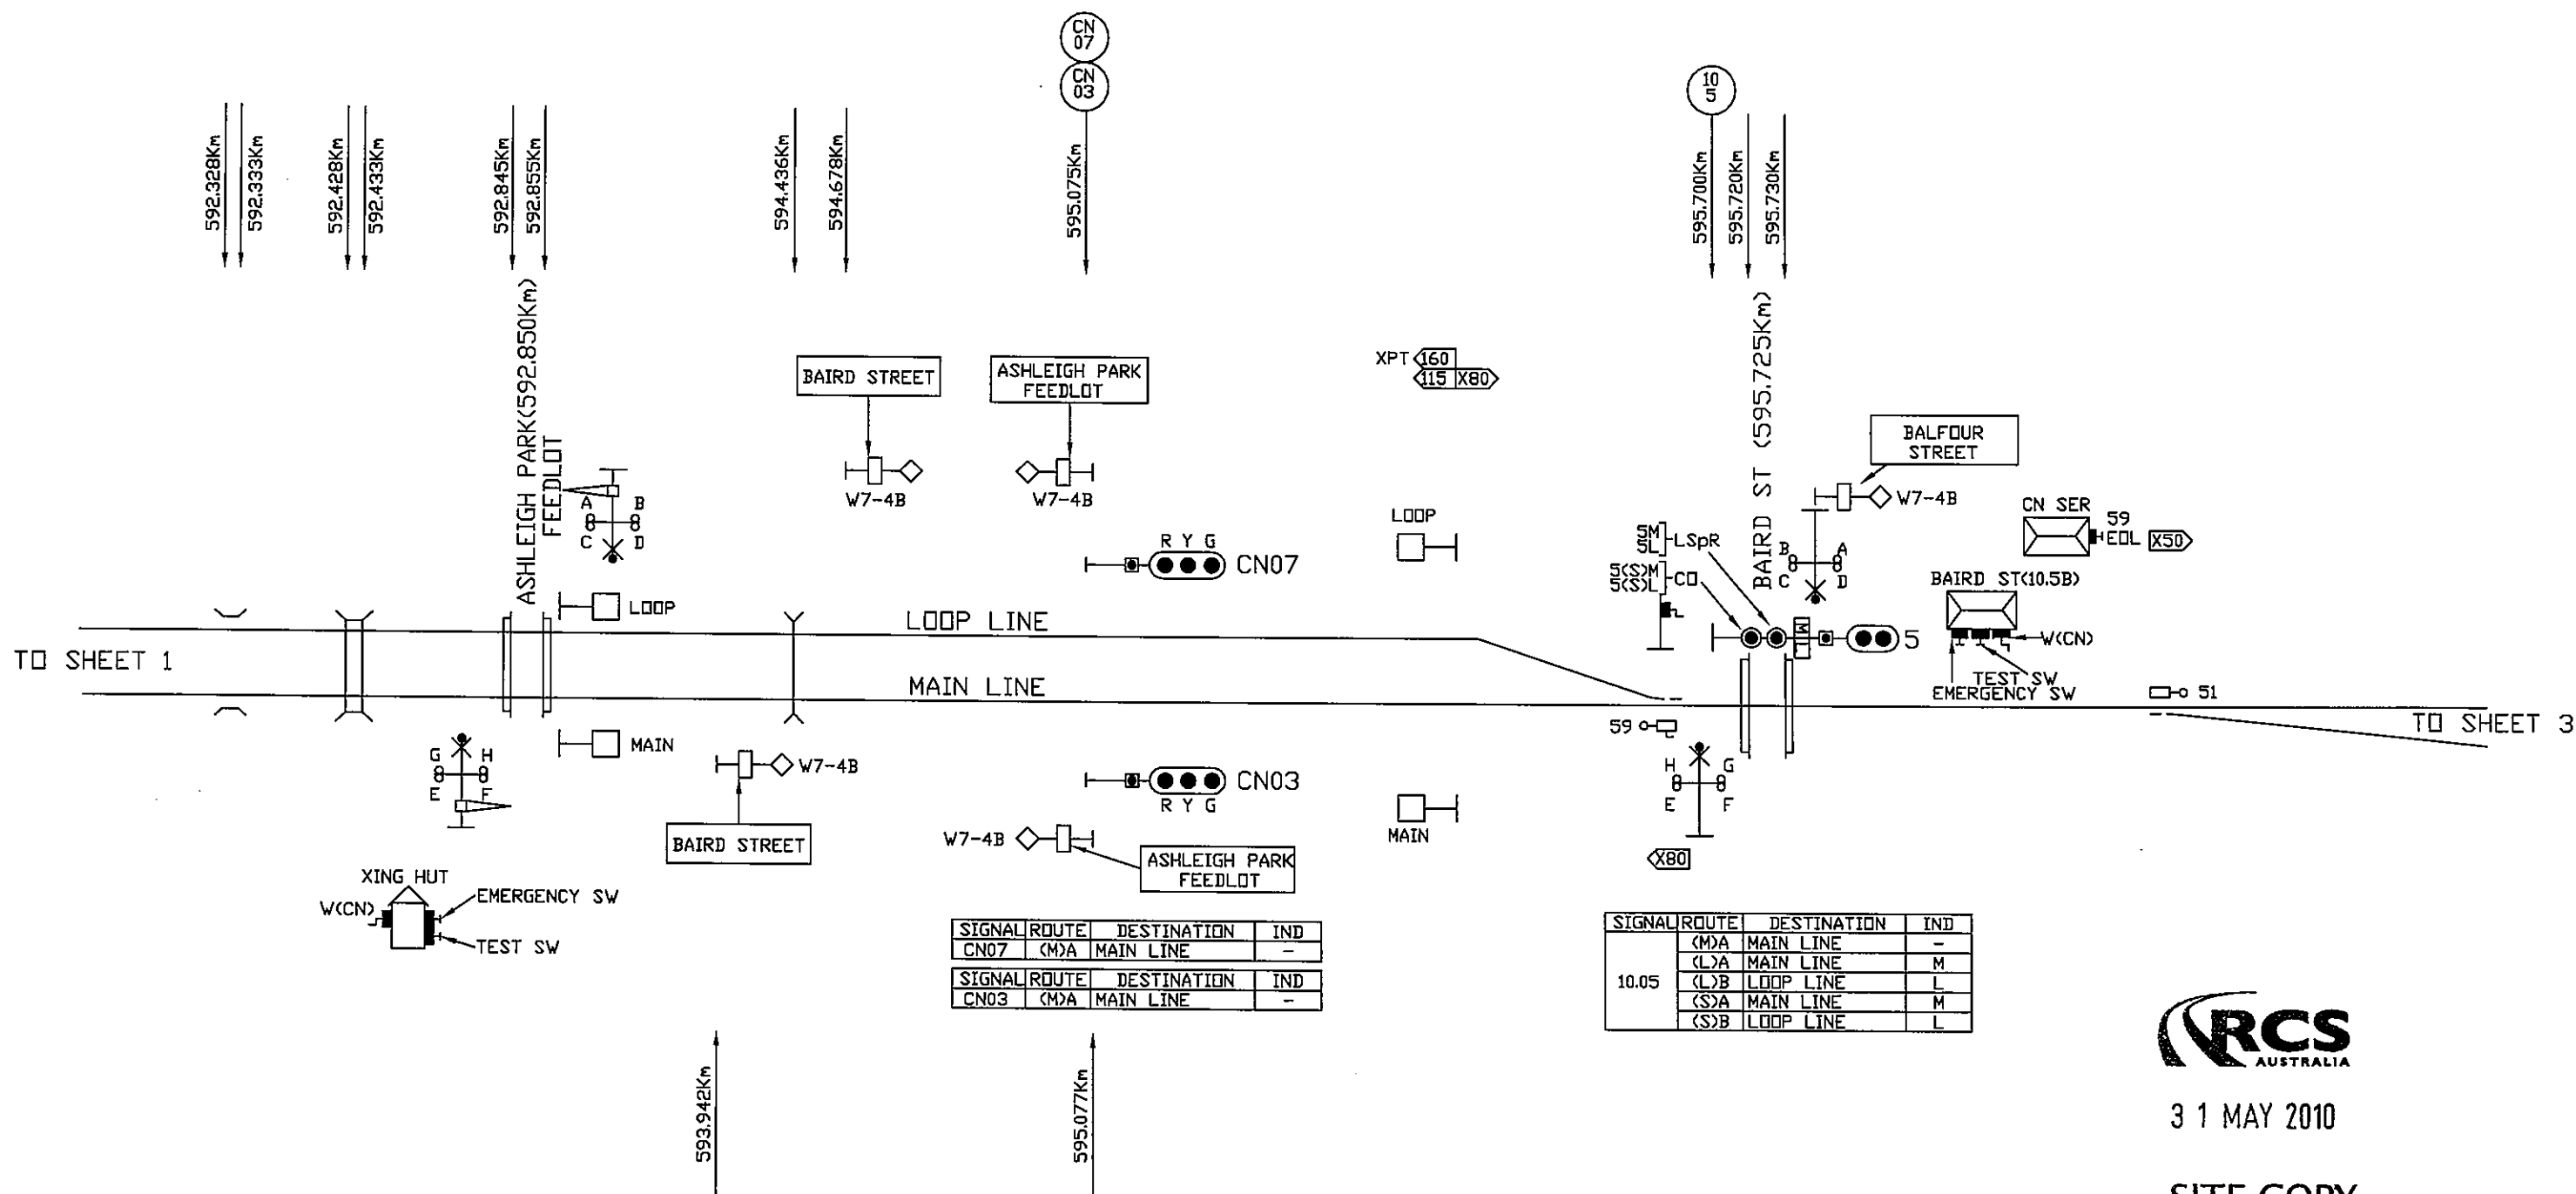

SIGNAL	ROUTE	DESTINATION	IND
CN07	(M)A	MAIN LINE	-
CN03	(M)A	MAIN LINE	-

SIGNAL	ROUTE	DESTINATION	IND
10.05	(M)A	MAIN LINE	-
	(L)A	MAIN LINE	M
	(L)B	LOOP LINE	L
	(S)A	MAIN LINE	M
	(S)B	LOOP LINE	L



31 MAY 2010

SITE COPY

RCS-PL14-DWG-VL585-SIG-SD-9001-D01

	INITIALS	SIGNED	DATE
DESIGNED	PJP	<i>[Signature]</i>	31/05/2010
CHECKED	CPM	<i>[Signature]</i>	31/05/2010

CULCAIRN SIGNALLING ARRANGEMENT

DRIVERS DIAGRAM
SHEET 2 OF 5