


ARTC
 SOUTHERN SYDNEY FREIGHT LINE
 RESIGNALLING STAGE 1
 MACARTHUR - GLENLEE INTERFACE
 SIGNALLING ARRANGEMENTS

Produced by Invensys Rail

DRAWING 2 OF 2
 Ver. 25112010

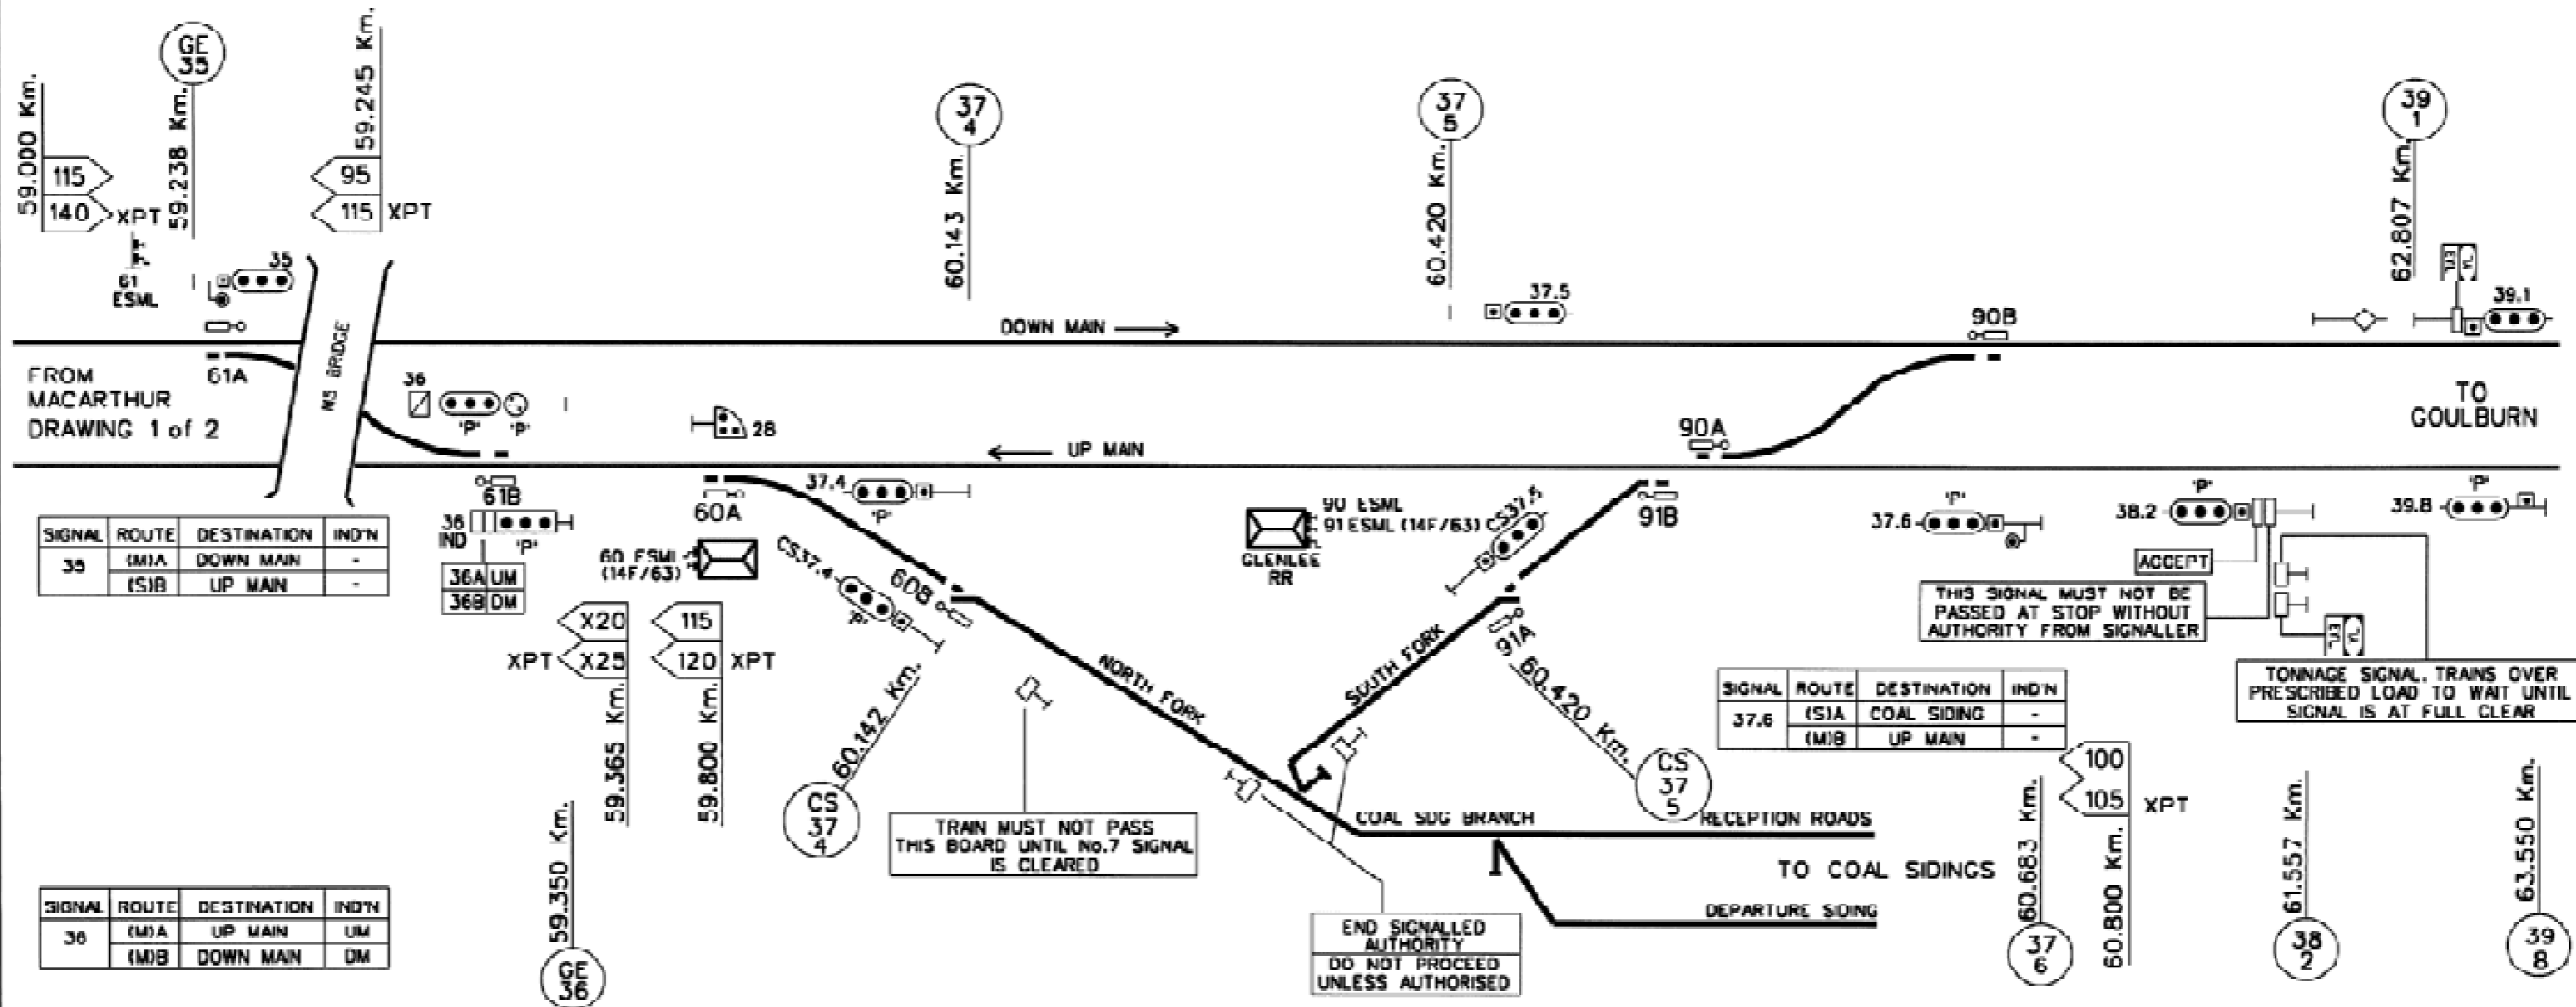

SIGNAL	ROUTE	DESTINATION	IND'N
35	(M)A	DOWN MAIN	-
	(S)B	UP MAIN	-

SIGNAL	ROUTE	DESTINATION	IND'N
37.6	(S)A	COAL SIDING	-
	(M)B	UP MAIN	-

SIGNAL	ROUTE	DESTINATION	IND'N
36	(M)A	UP MAIN	UM
	(M)B	DOWN MAIN	DM

END SIGNALLED
 AUTHORITY
 DO NOT PROCEED
 UNLESS AUTHORISED

THIS SIGNAL MUST NOT BE
 PASSED AT STOP WITHOUT
 AUTHORITY FROM SIGNALLER

TONNAGE SIGNAL. TRAINS OVER
 PRESCRIBED LOAD TO WAIT UNTIL
 SIGNAL IS AT FULL CLEAR

TRAIN MUST NOT PASS
 THIS BOARD UNTIL NO.7 SIGNAL
 IS CLEARED