


COOTAMUNDRA WEST

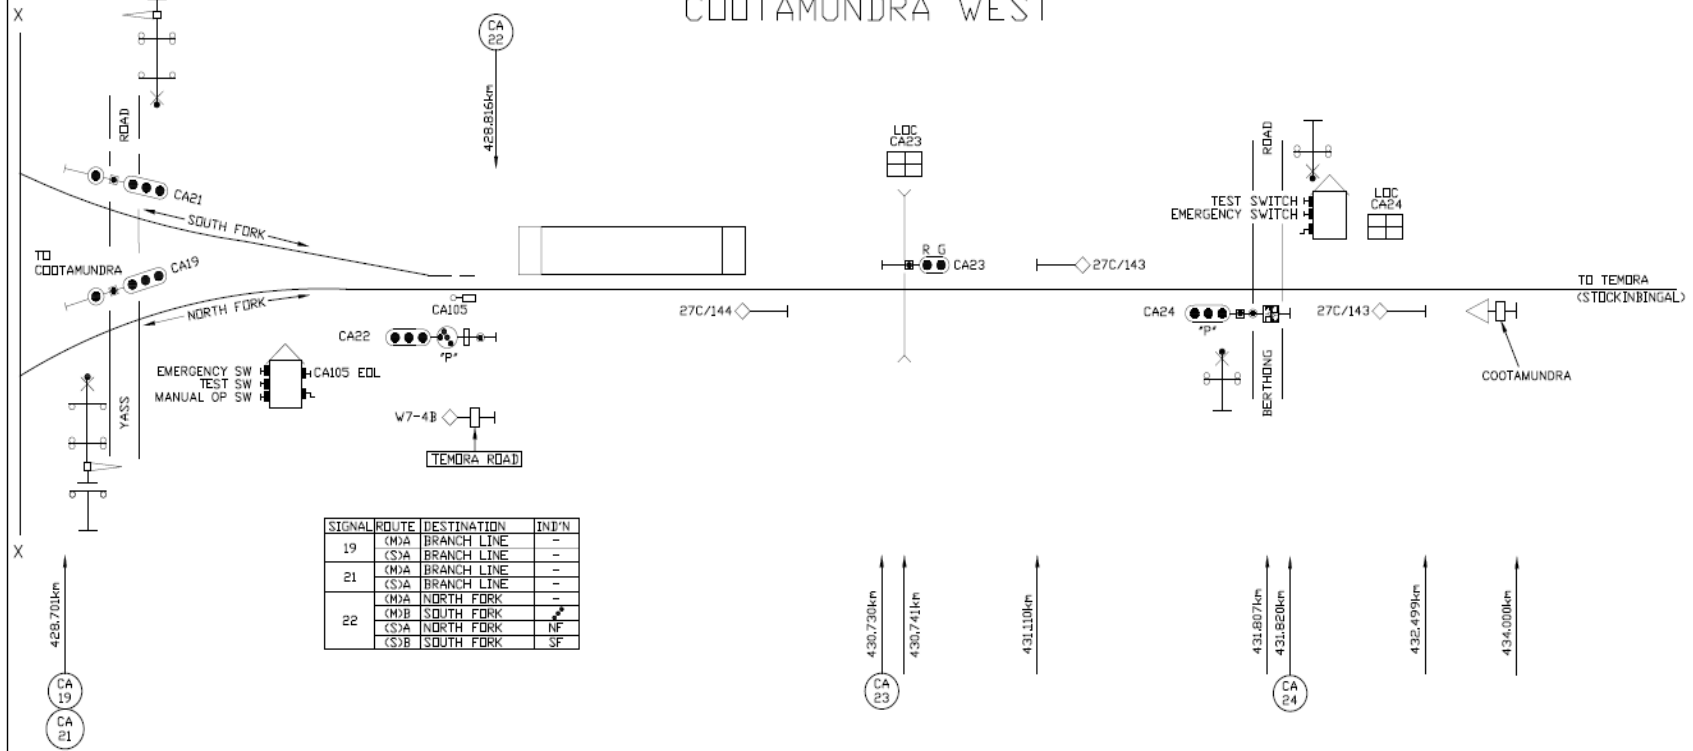

AUSTRALIAN RAIL TRACK CORPORATION

COOTAMUNDRA WEST SIGNALLING ARRANGEMENT

(DRIVERS DIAGRAM)

SHEET 1 OF 1

DATE: 29/04/2014 APPROVED: ML CHECKED: CR Drawing No. C082011DD