


Diagram courtesy of Graham Eames

J. Cowie,  
Chief Signals &  
Communications Engineer

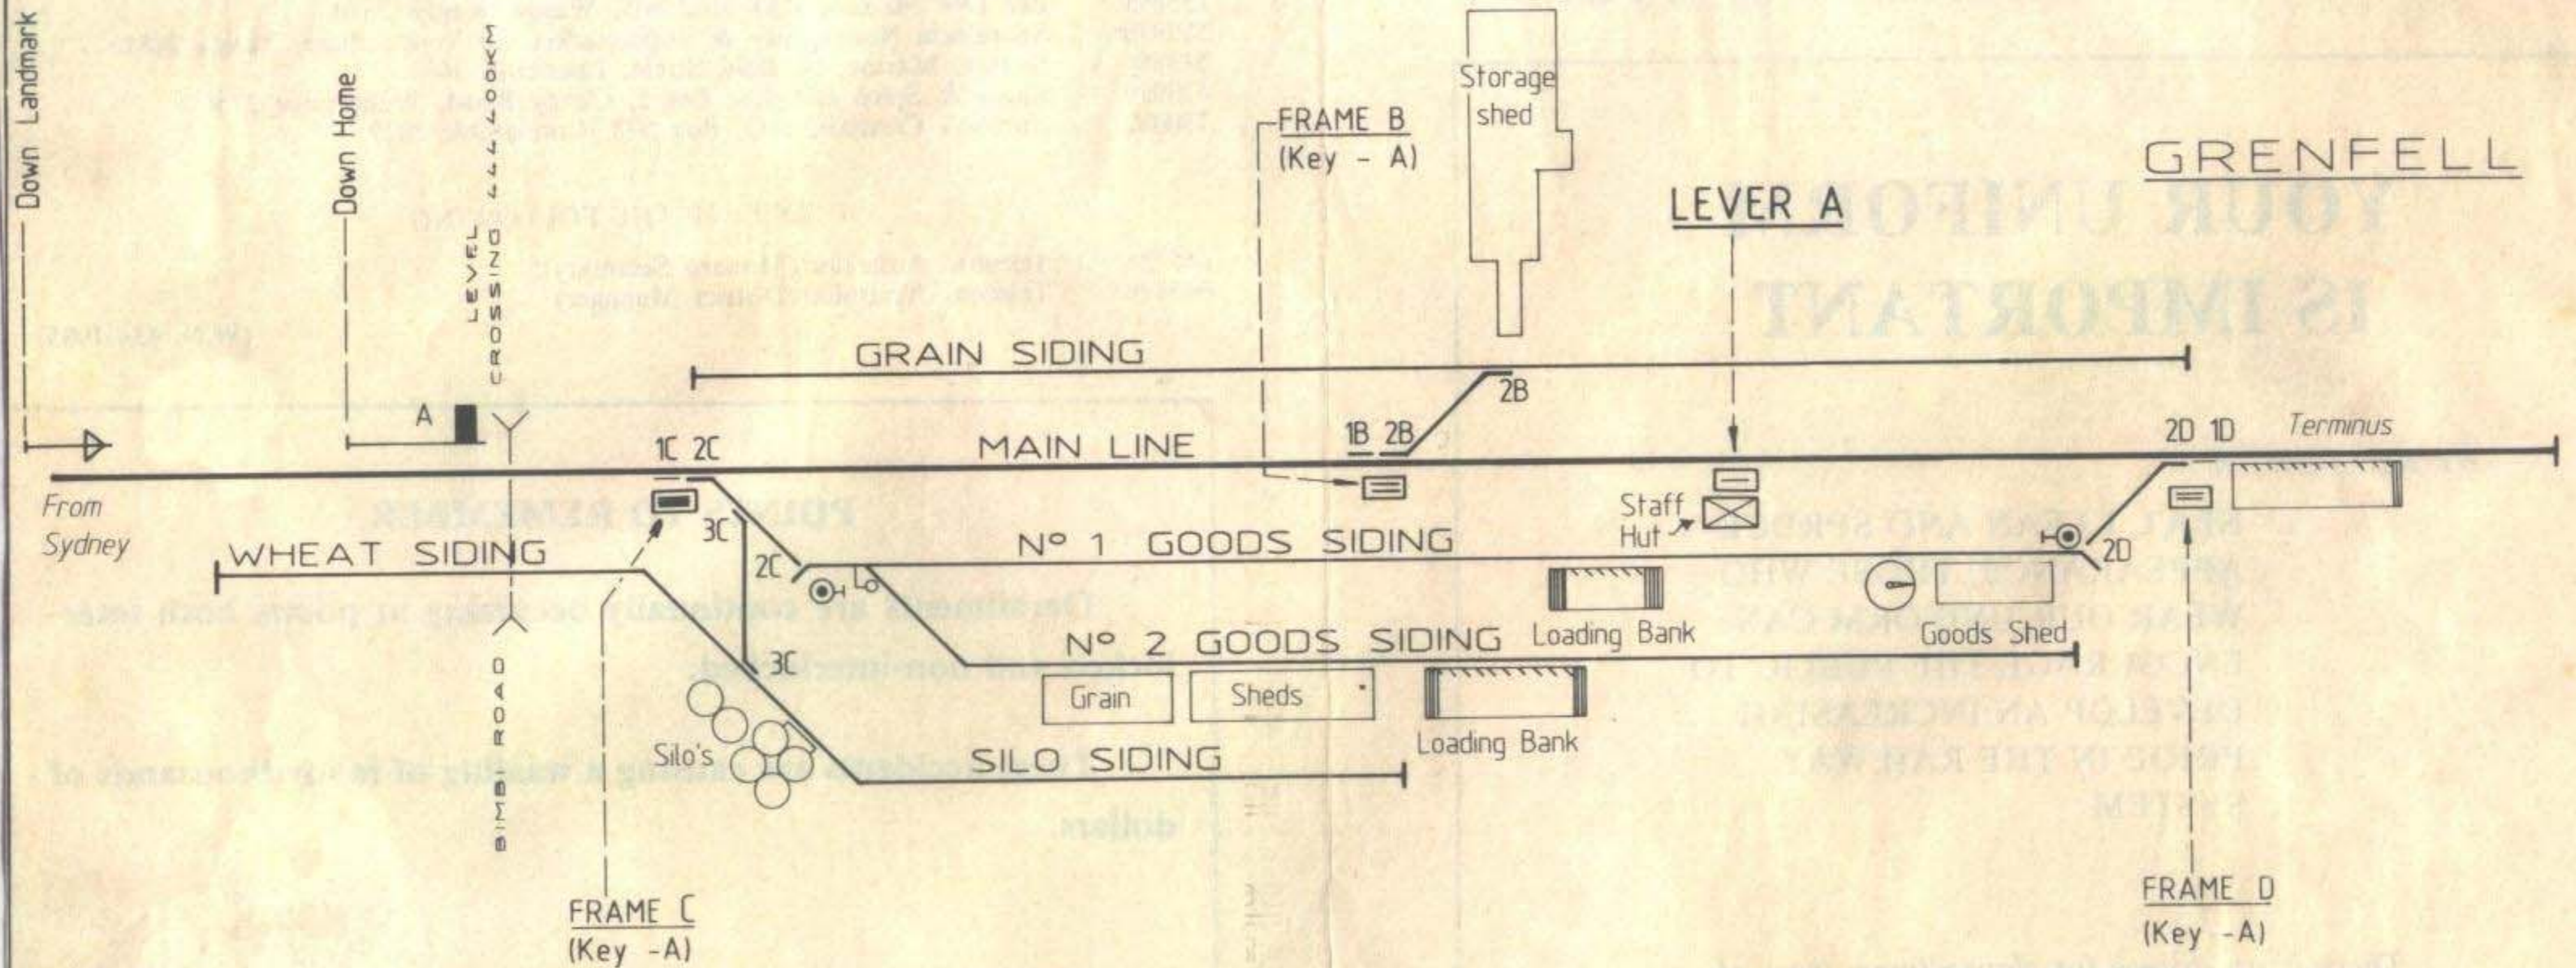

STATE RAIL AUTHORITY of NEW SOUTH WALES

# GRENFELL

## RATIONALISATION OF YARD