


Diagram courtesy of Graham Eames

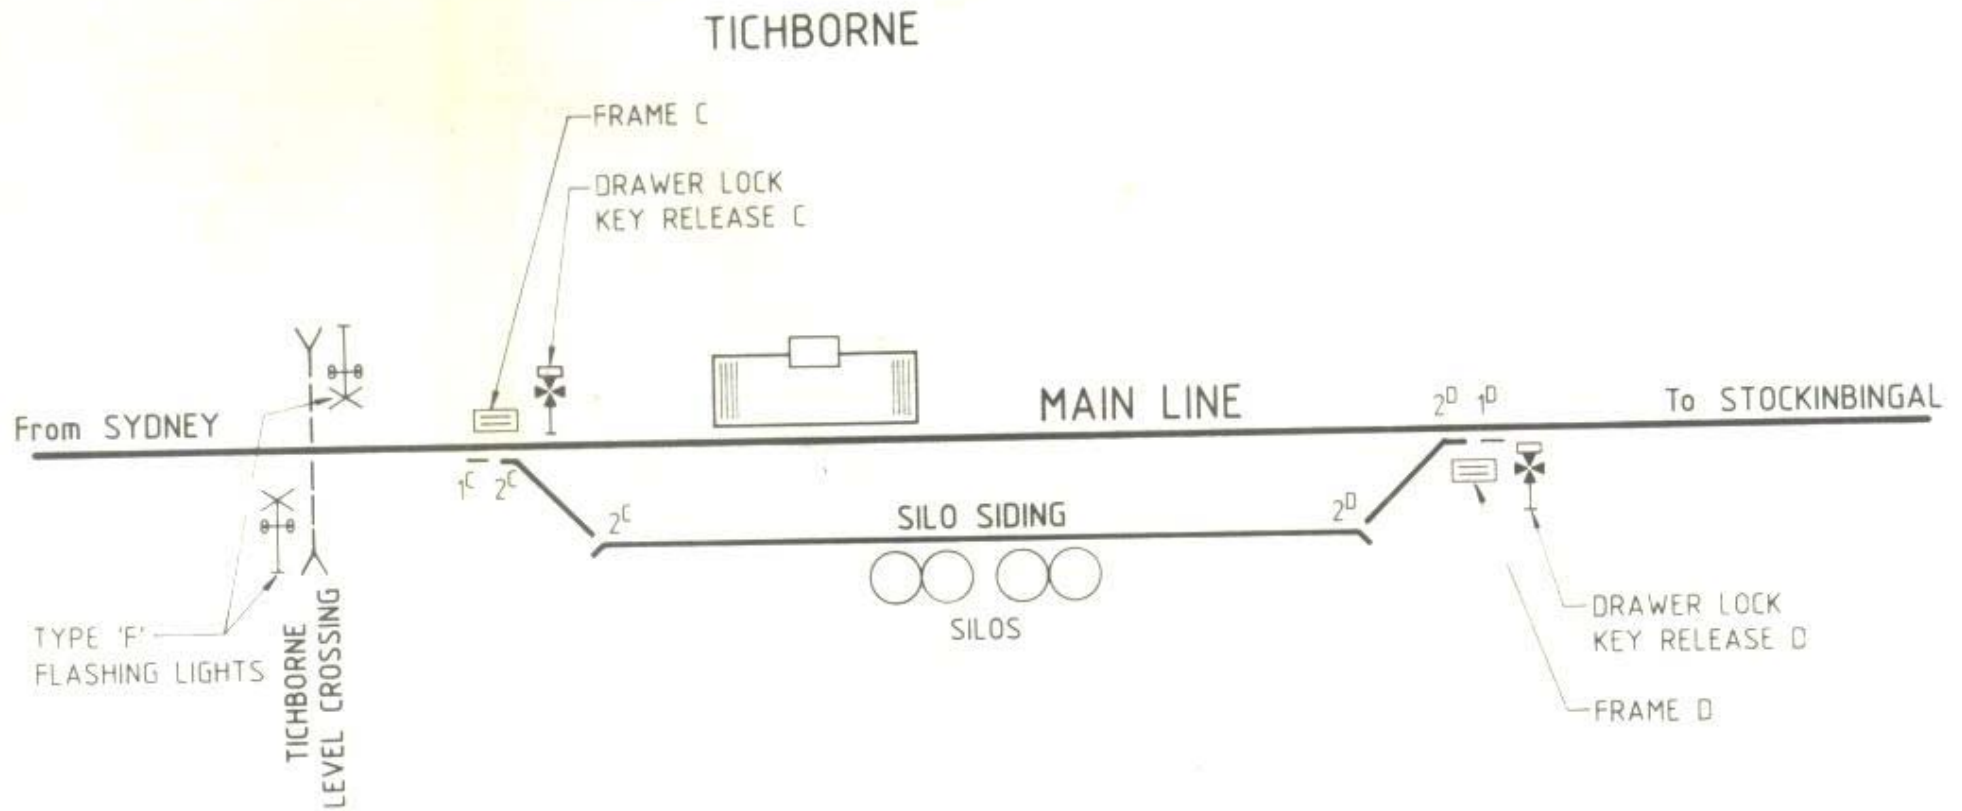

STATE RAIL AUTHORITY OF N.S.W.
TICHBORNE
REMOVAL OF GOODS SIDING

Office of the Chief Signals & Communications Engineer, Sydney.