


ARTC

**SSFL LEIGHTONFIELD SPA WORKING
SIGNALLING ARRANGEMENTS**


Produced by Invensys Rail Ver. 21112012

SIGNAL	ROUTE	DESTINATION	IND'N
#2	(M)A	SSFL LOOP	-
LF1	(S)A	SSFL LOOP	'L'
#2	(M)B	SSFL MAIN	-
#2	(S)B	SSFL MAIN	'M'

LF1 (S)A L M (S)B #2

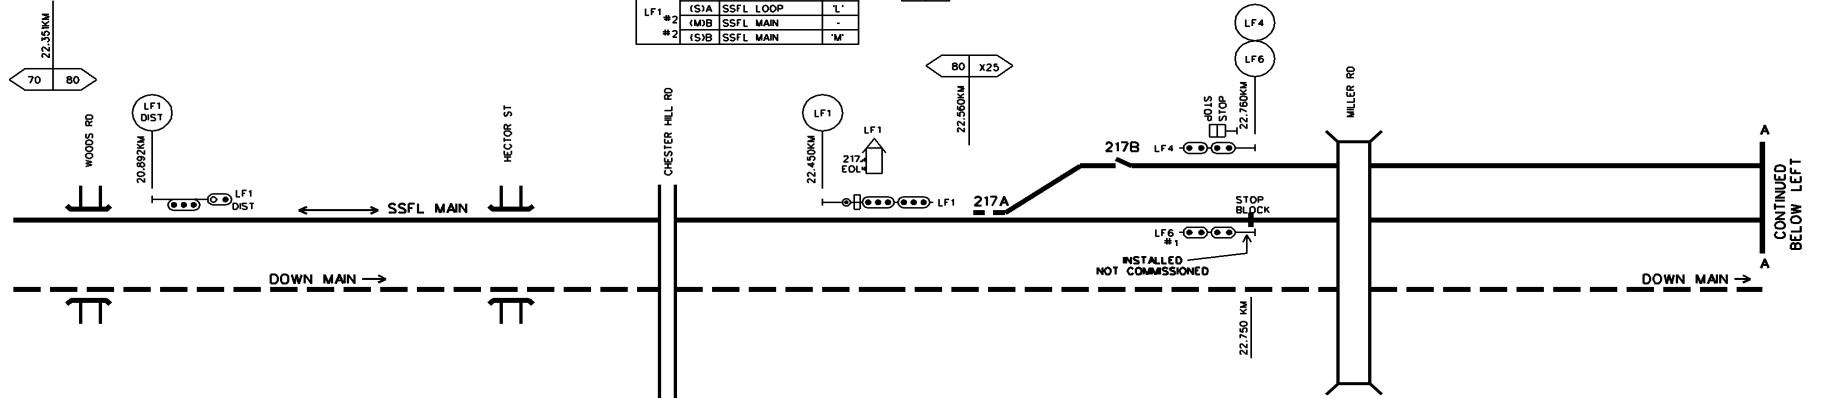

LEIGHTONFIELD

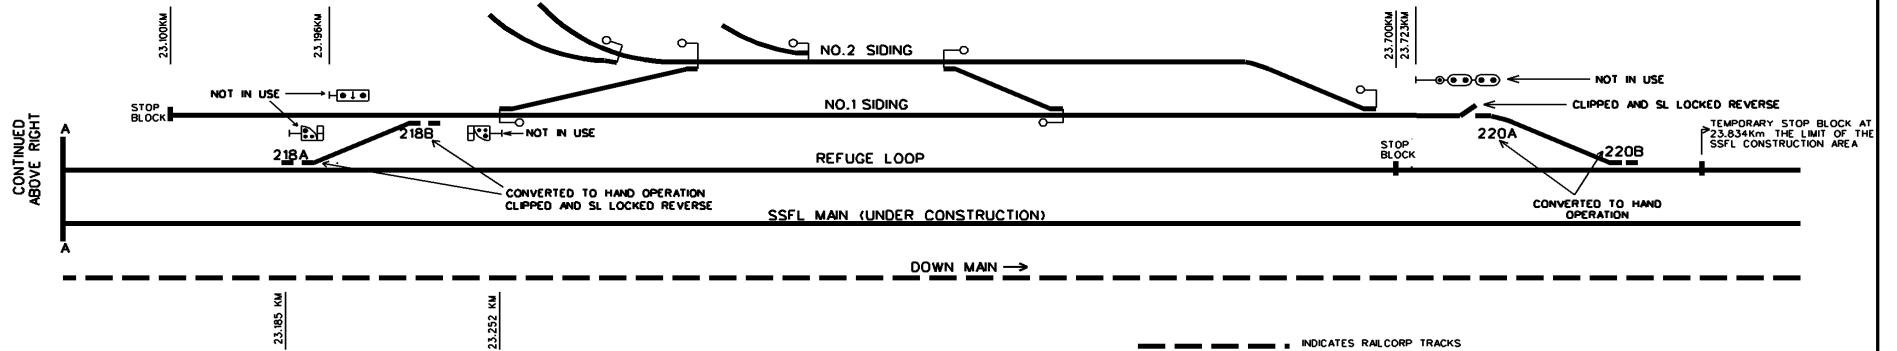

#1 WHITE CROSSED, BOOKED OUT OF USE
#2 NOT COMMISSIONED