


ARTC  
**SOUTHERN SYDNEY FREIGHT LINE**  
**LEIGHTONFIELD**  
**SIGNALLING ARRANGEMENTS DRAWING 1 of 2**  
 Produced by Invensys Rail Ver. 04122012

| SIGNAL | ROUTE | DESTINATION | IND'N |
|--------|-------|-------------|-------|
| 1      | 1MJA  | SSFL LOOP   | -     |
|        | 1SIA  | SSFL LOOP   | L     |
|        | 1MJB  | SSFL MAIN   | -     |
|        | 1SIB  | SSFL MAIN   | M     |

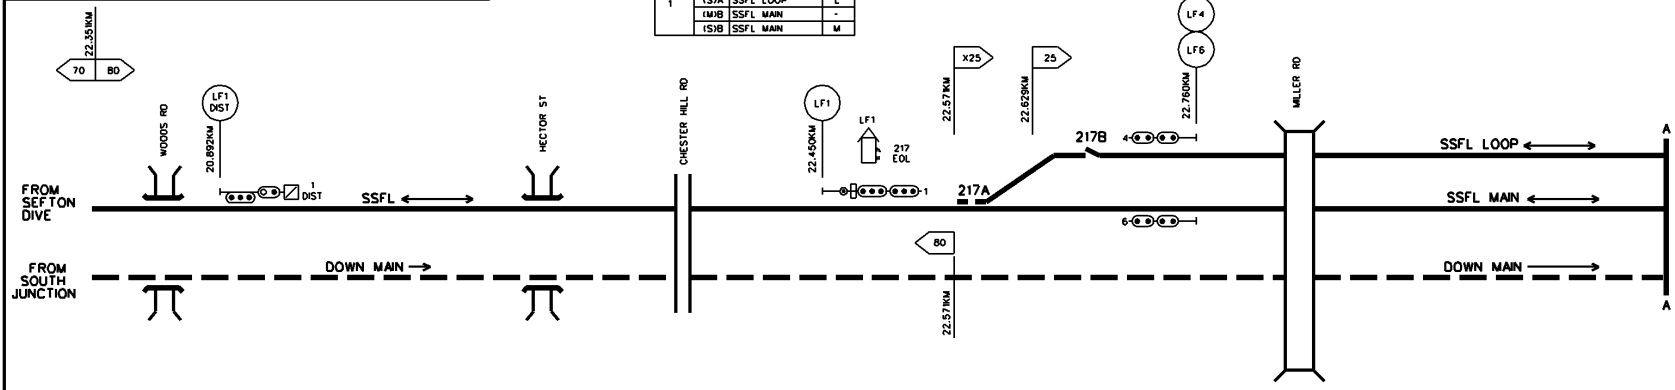

| SIGNAL | ROUTE | DESTINATION | IND'N |
|--------|-------|-------------|-------|
| 5      | 1SIA  | No1 SIDING  | S     |
|        | 1SIB  | SSFL LOOP   | L     |

| SIGNAL | ROUTE | DESTINATION              | IND'N |
|--------|-------|--------------------------|-------|
| 8      | 1SIA  | SSFL LOOP                | L     |
|        | (IP1) | No1 SIDING PTS INDICATOR | →     |
|        | (IP2) | No1 SIDING PTS INDICATOR | →     |


5 (S) (L) (S) (B)

8 (S) (L) (S) (P1)

| SIGNAL | ROUTE | DESTINATION | IND'N |
|--------|-------|-------------|-------|
| 9      | 1MJA  | SSFL LOOP   | -     |
|        | 1SIA  | SSFL LOOP   | -     |

| SIGNAL | ROUTE | DESTINATION | IND'N |
|--------|-------|-------------|-------|
| 10     | 1SIA  | SSFL LOOP   | L     |
|        | 1SIB  | No1 SIDING  | S     |

10 (S) (L) (S) (B)

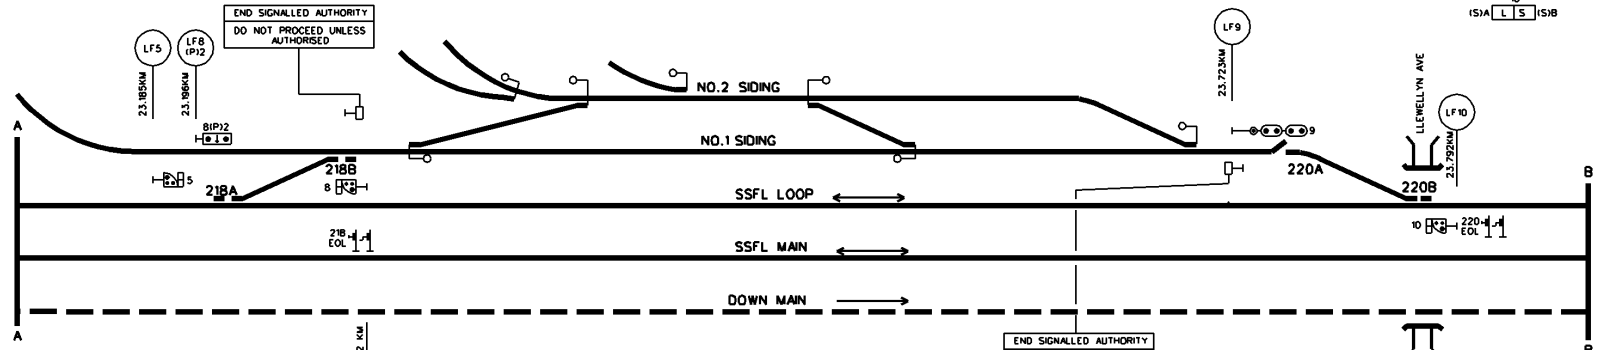

END SIGNALLED AUTHORITY  
DO NOT PROCEED UNLESS AUTHORISED

TO  
 LEIGHTONFIELD  
 DRAWING 2 of 2