




SPIKED, CLIPPED,
XL LOCKED AND DETECTED
IN NORMAL POSITION

SIGNAL	ROUTE	DESTINATION	INDICATION
51	51(SIA)	PLATFORM 6	6
	51(SIB)	PLATFORM 5	5
	51(SIC)	PLATFORM 4	4
	51(SID)	PLATFORM 3 (VIA 312R)	3
	51(SIF)	PLATFORM 2	2

SIGNAL	ROUTE	DESTINATION	INDICATION
53	53(SIA)	PLATFORM 4 (GREEN LT.)	4
	53(SIB)	PLATFORM 3 (VIA 312R)	3
	53(SIC)	PLATFORM 2	2

*BOOKED
OUT OF USE

53
(SIA) 4 3 (SIB)
* (SIC) 2 ● GREEN LIGHT

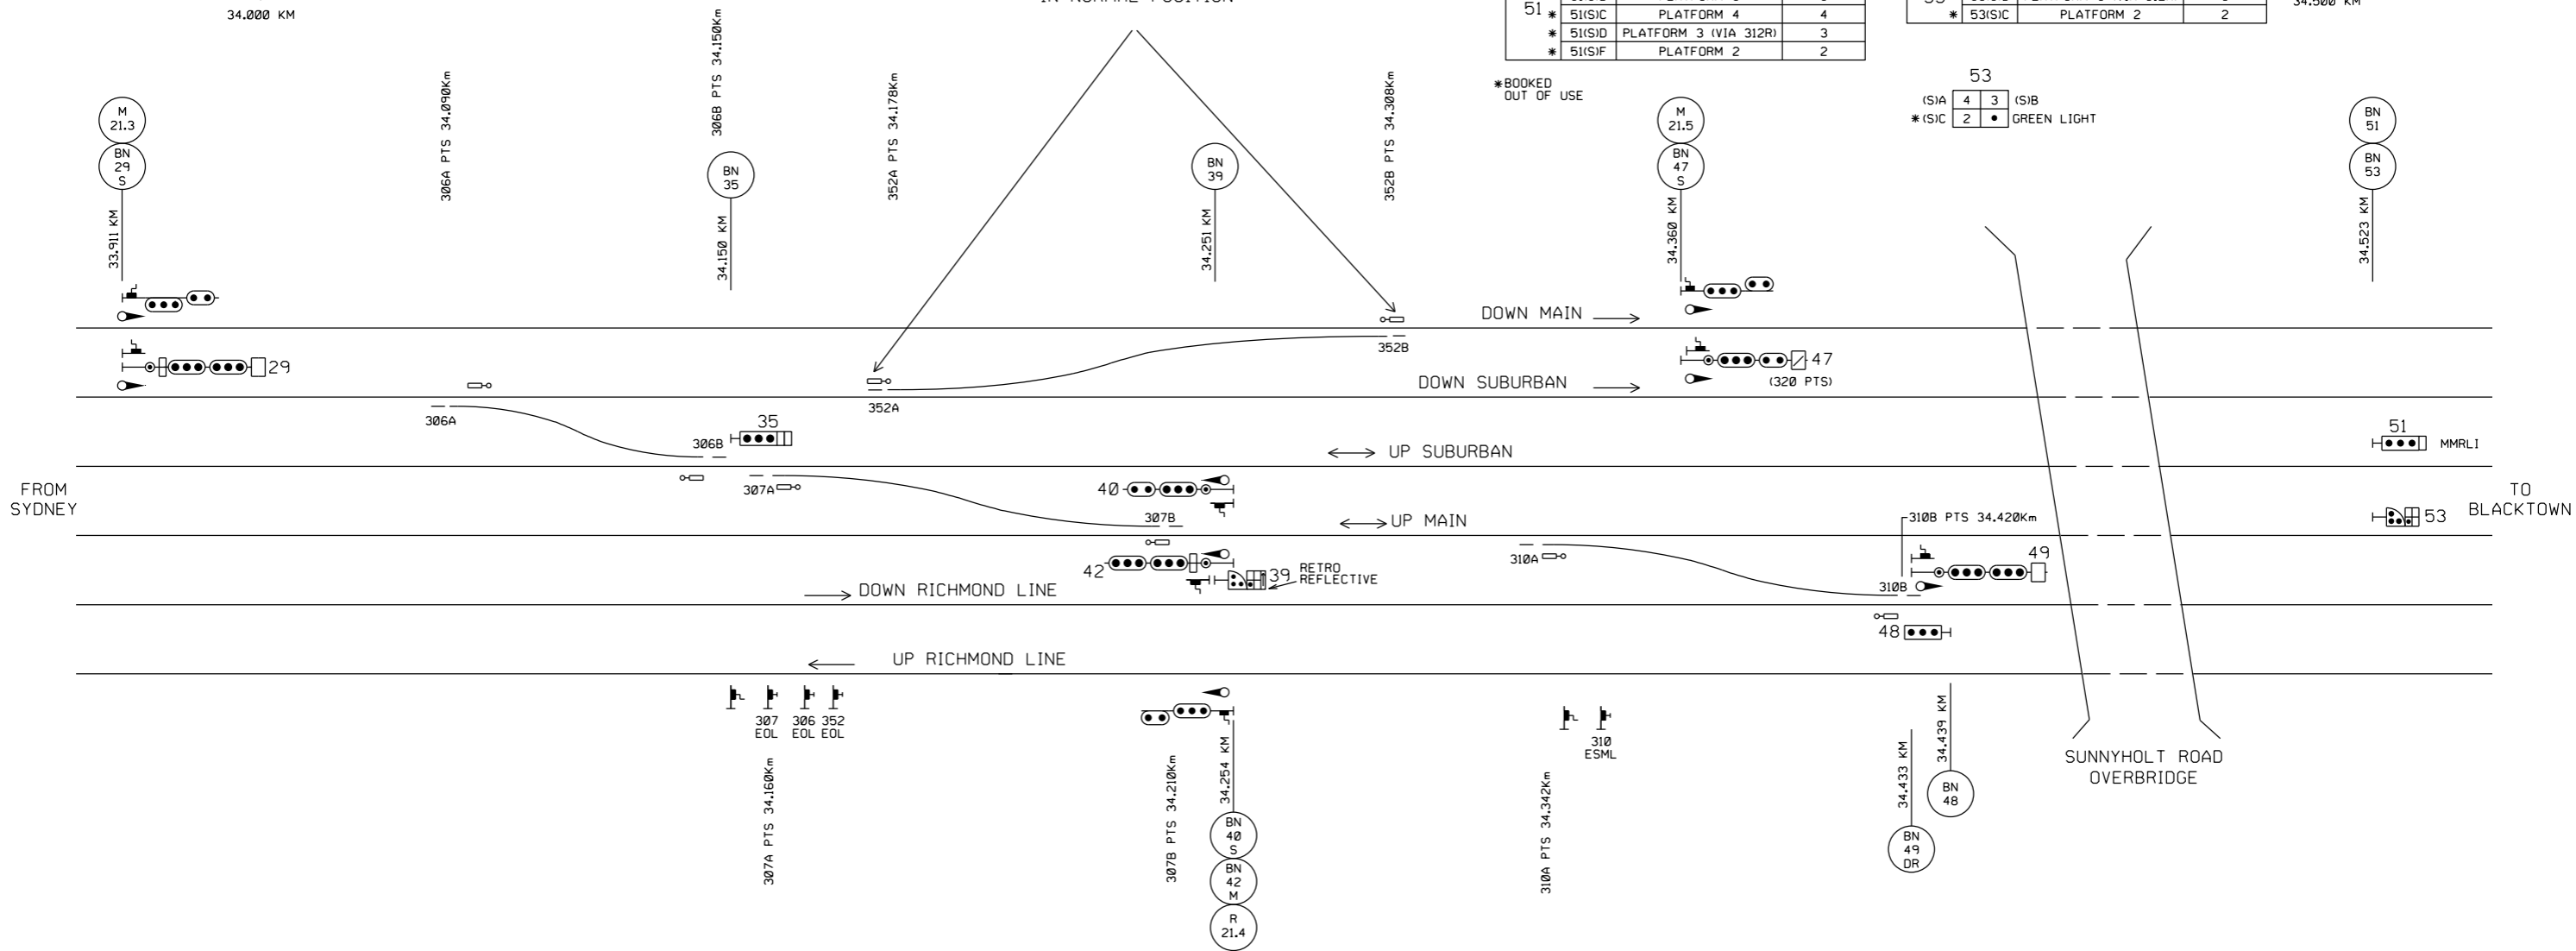

SIGNAL	ROUTE	DESTINATION	INDICATION
29	29(M)A	DOWN SUBURBAN	-
	29(M)C	PLATFORM 5	5
	* 29(M)D1	PLATFORM 4 (VIA 350R)	4
	29(M)D2	PLATFORM 4 (VIA 307R)	4
	29(M)F1	PLATFORM 3 (VIA 350R,312R)	3
	29(M)F2	PLATFORM 3 (VIA 307R,312R)	3
	* 29(M)G1	PLATFORM 2 (VIA 350R)	2
	* 29(M)G2	PLATFORM 2 (VIA 307R)	2
	29(M)H	DOWN RICHMOND	R
	29(S)A	DOWN SUBURBAN	DS
29(S)B	UP SUBURBAN	US	

(SIA) [DS] [US] (SIB)

SIGNAL	ROUTE	DESTINATION	INDICATION
35	(SIA)	UP SUBURBAN	US
	(SIB)	UP MAIN	UM

35
[US] (SIA)
[UM] (SIB)

SIGNAL	ROUTE	DESTINATION	INDICATION
39	(SIA)	UP MAIN (GREEN LIGHT)	UM
	(SIB)	DOWN RICHMOND	DR

39
39(SIA) [UM] [DR] 39(SIB)
[] ● GREEN LIGHT

SIGNAL	ROUTE	DESTINATION	INDICATION
42	42(M)A	UP MAIN	-
	42(M)B	UP SUBURBAN	-
	42(S)A	UP MAIN	UM
	42(S)B	UP SUBURBAN	US

(SIA) [UM] [US] (SIB)

SIGNAL	ROUTE	DESTINATION	INDICATION
49	49(M)A	PLATFORM 3	-
	49(M)B	PLATFORM 2	2
	49(M)C	PLATFORM 1	1
	49(S)	DOWN RICHMOND	-

* BOOKED
OUT OF USE



BLACKTOWN
SIGNALLING ARRANGEMENT
HIGH SPEED CROSSOVER INSTALLATION
Produced by AECOM VER05072017