


Diagram courtesy of Graham Eames

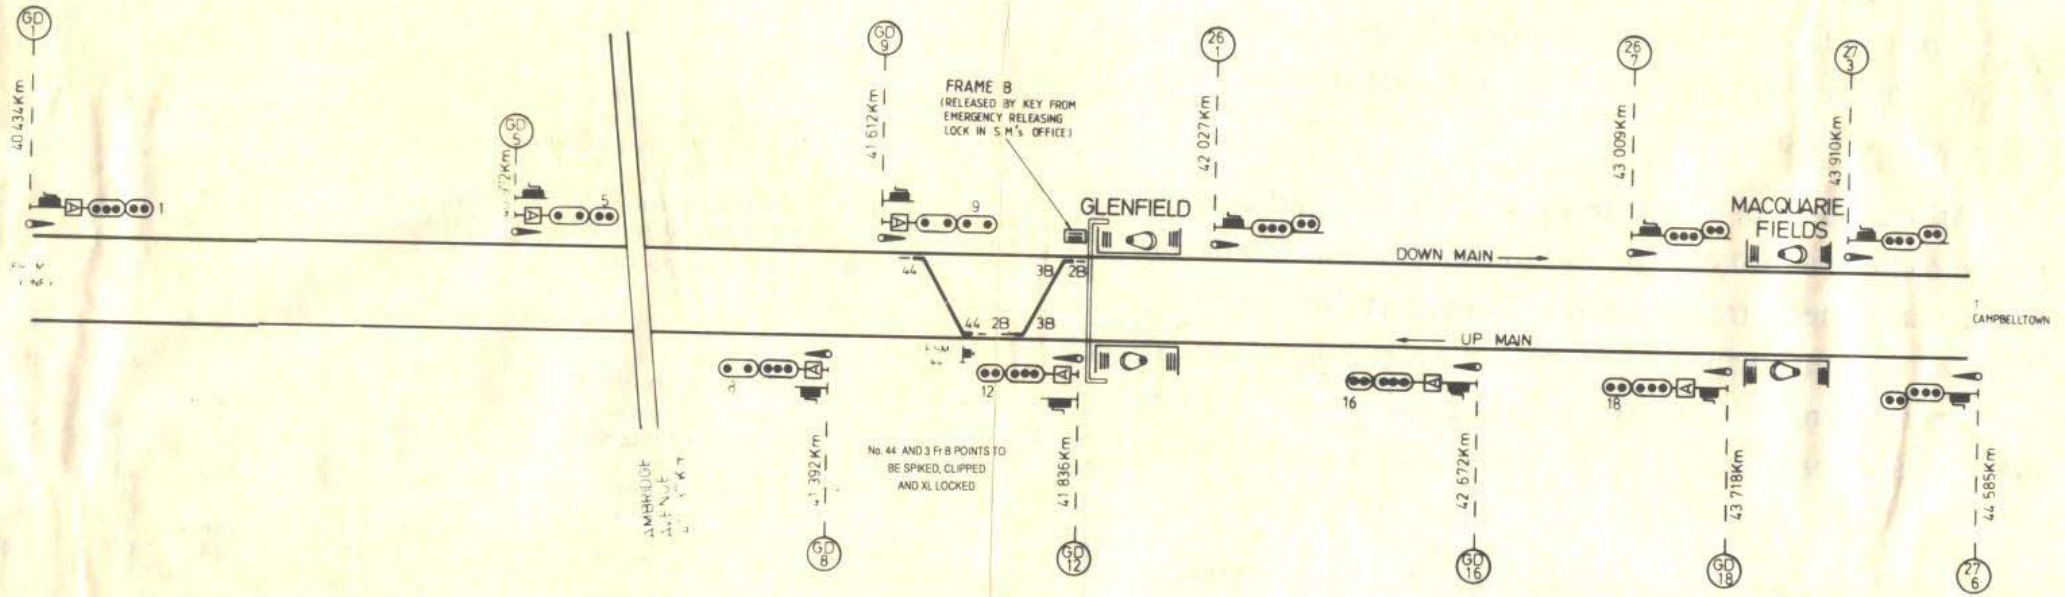

STATE RAIL AUTHORITY OF NEW SOUTH WALES

# GLENFIELD

PRE-JUNCTION SIGNALLING

OFFICE OF THE CHIEF SIGNALS AND COMMUNICATIONS ENGINEER, SYDNEY 1987