


Diagram courtesy of Graham Eames

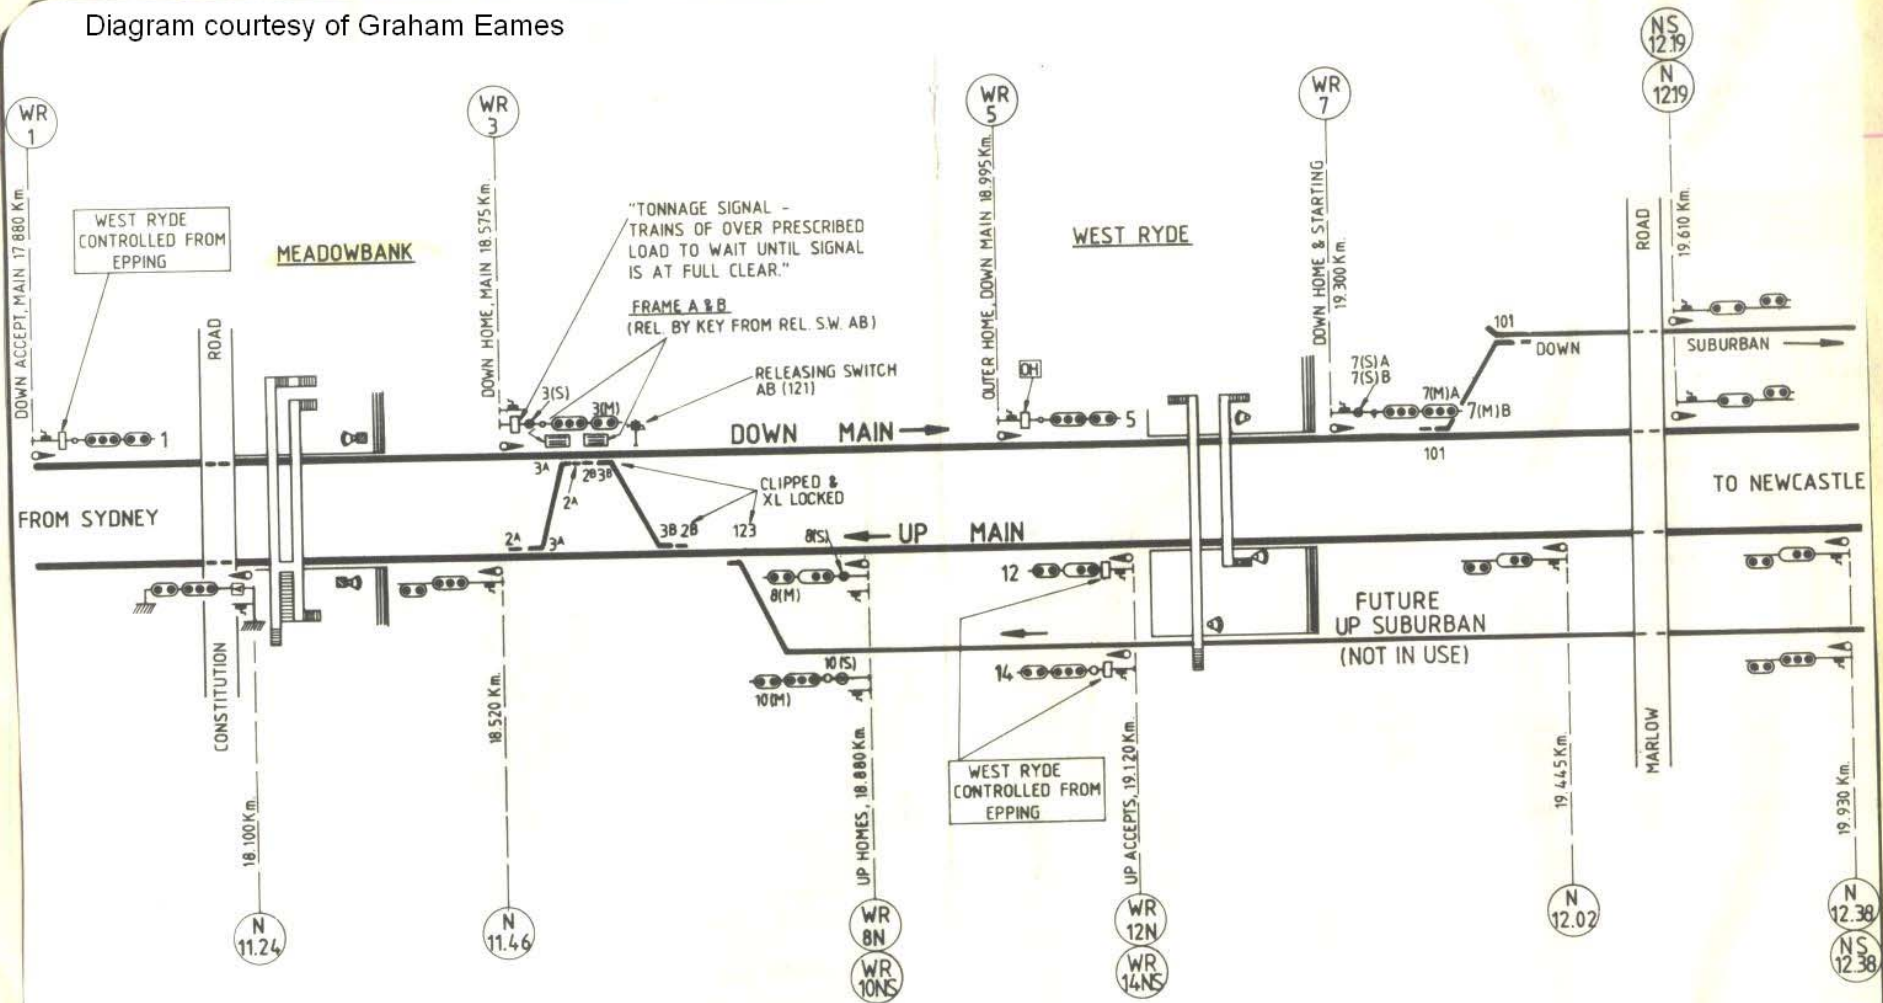

NOTE: UP SUBURBAN LINE, Nos 10 AND 14 SIGNALS, No 123 POINTS AND 'A' LIGHTS ARE OUT OF USE AT THIS STAGE.

STATE RAIL AUTHORITY OF NEW SOUTH WALES
MEADOWBANK - WEST RYDE
 QUADRUPLICATION - STAGE 1.