

**SEFTON PARK SSFL ENABLING WORKS
SIGNALLING ARRANGEMENTS - PART 1**
Produced by Invensys Rail Ver. 08032011


SIGNAL	ROUTE	DESTINATION	IND'N
SP12	(M)A	GOODS	-
	(S)A	GOODS	GL
	(M)B	UP BANKSTOWN	-
	(S)B	UP BANKSTOWN	UB

ALSO CONTROLLED BY ENFIELD WEST 422

SIGNAL	ROUTE	DESTINATION	IND'N
SP7	(M)A	DOWN WEST FORK	-
	(S)A	DOWN WEST FORK	WF
	(M)B	DOWN EAST FORK	-
	(S)B	DOWN EAST FORK	EF

SIGNAL	ROUTE	DESTINATION	IND'N
SP3	(M)A	DOWN WEST FORK	-
	(S)A	DOWN WEST FORK	WF
	(M)B	DOWN EAST FORK	-
	(S)B	DOWN EAST FORK	EF

SIGNAL	ROUTE	DESTINATION	IND'N
SP10	(M)A	GOODS	-
	(S)A	GOODS	GL
	(M)B	UP BANKSTOWN	-
	(S)B	UP BANKSTOWN	UB

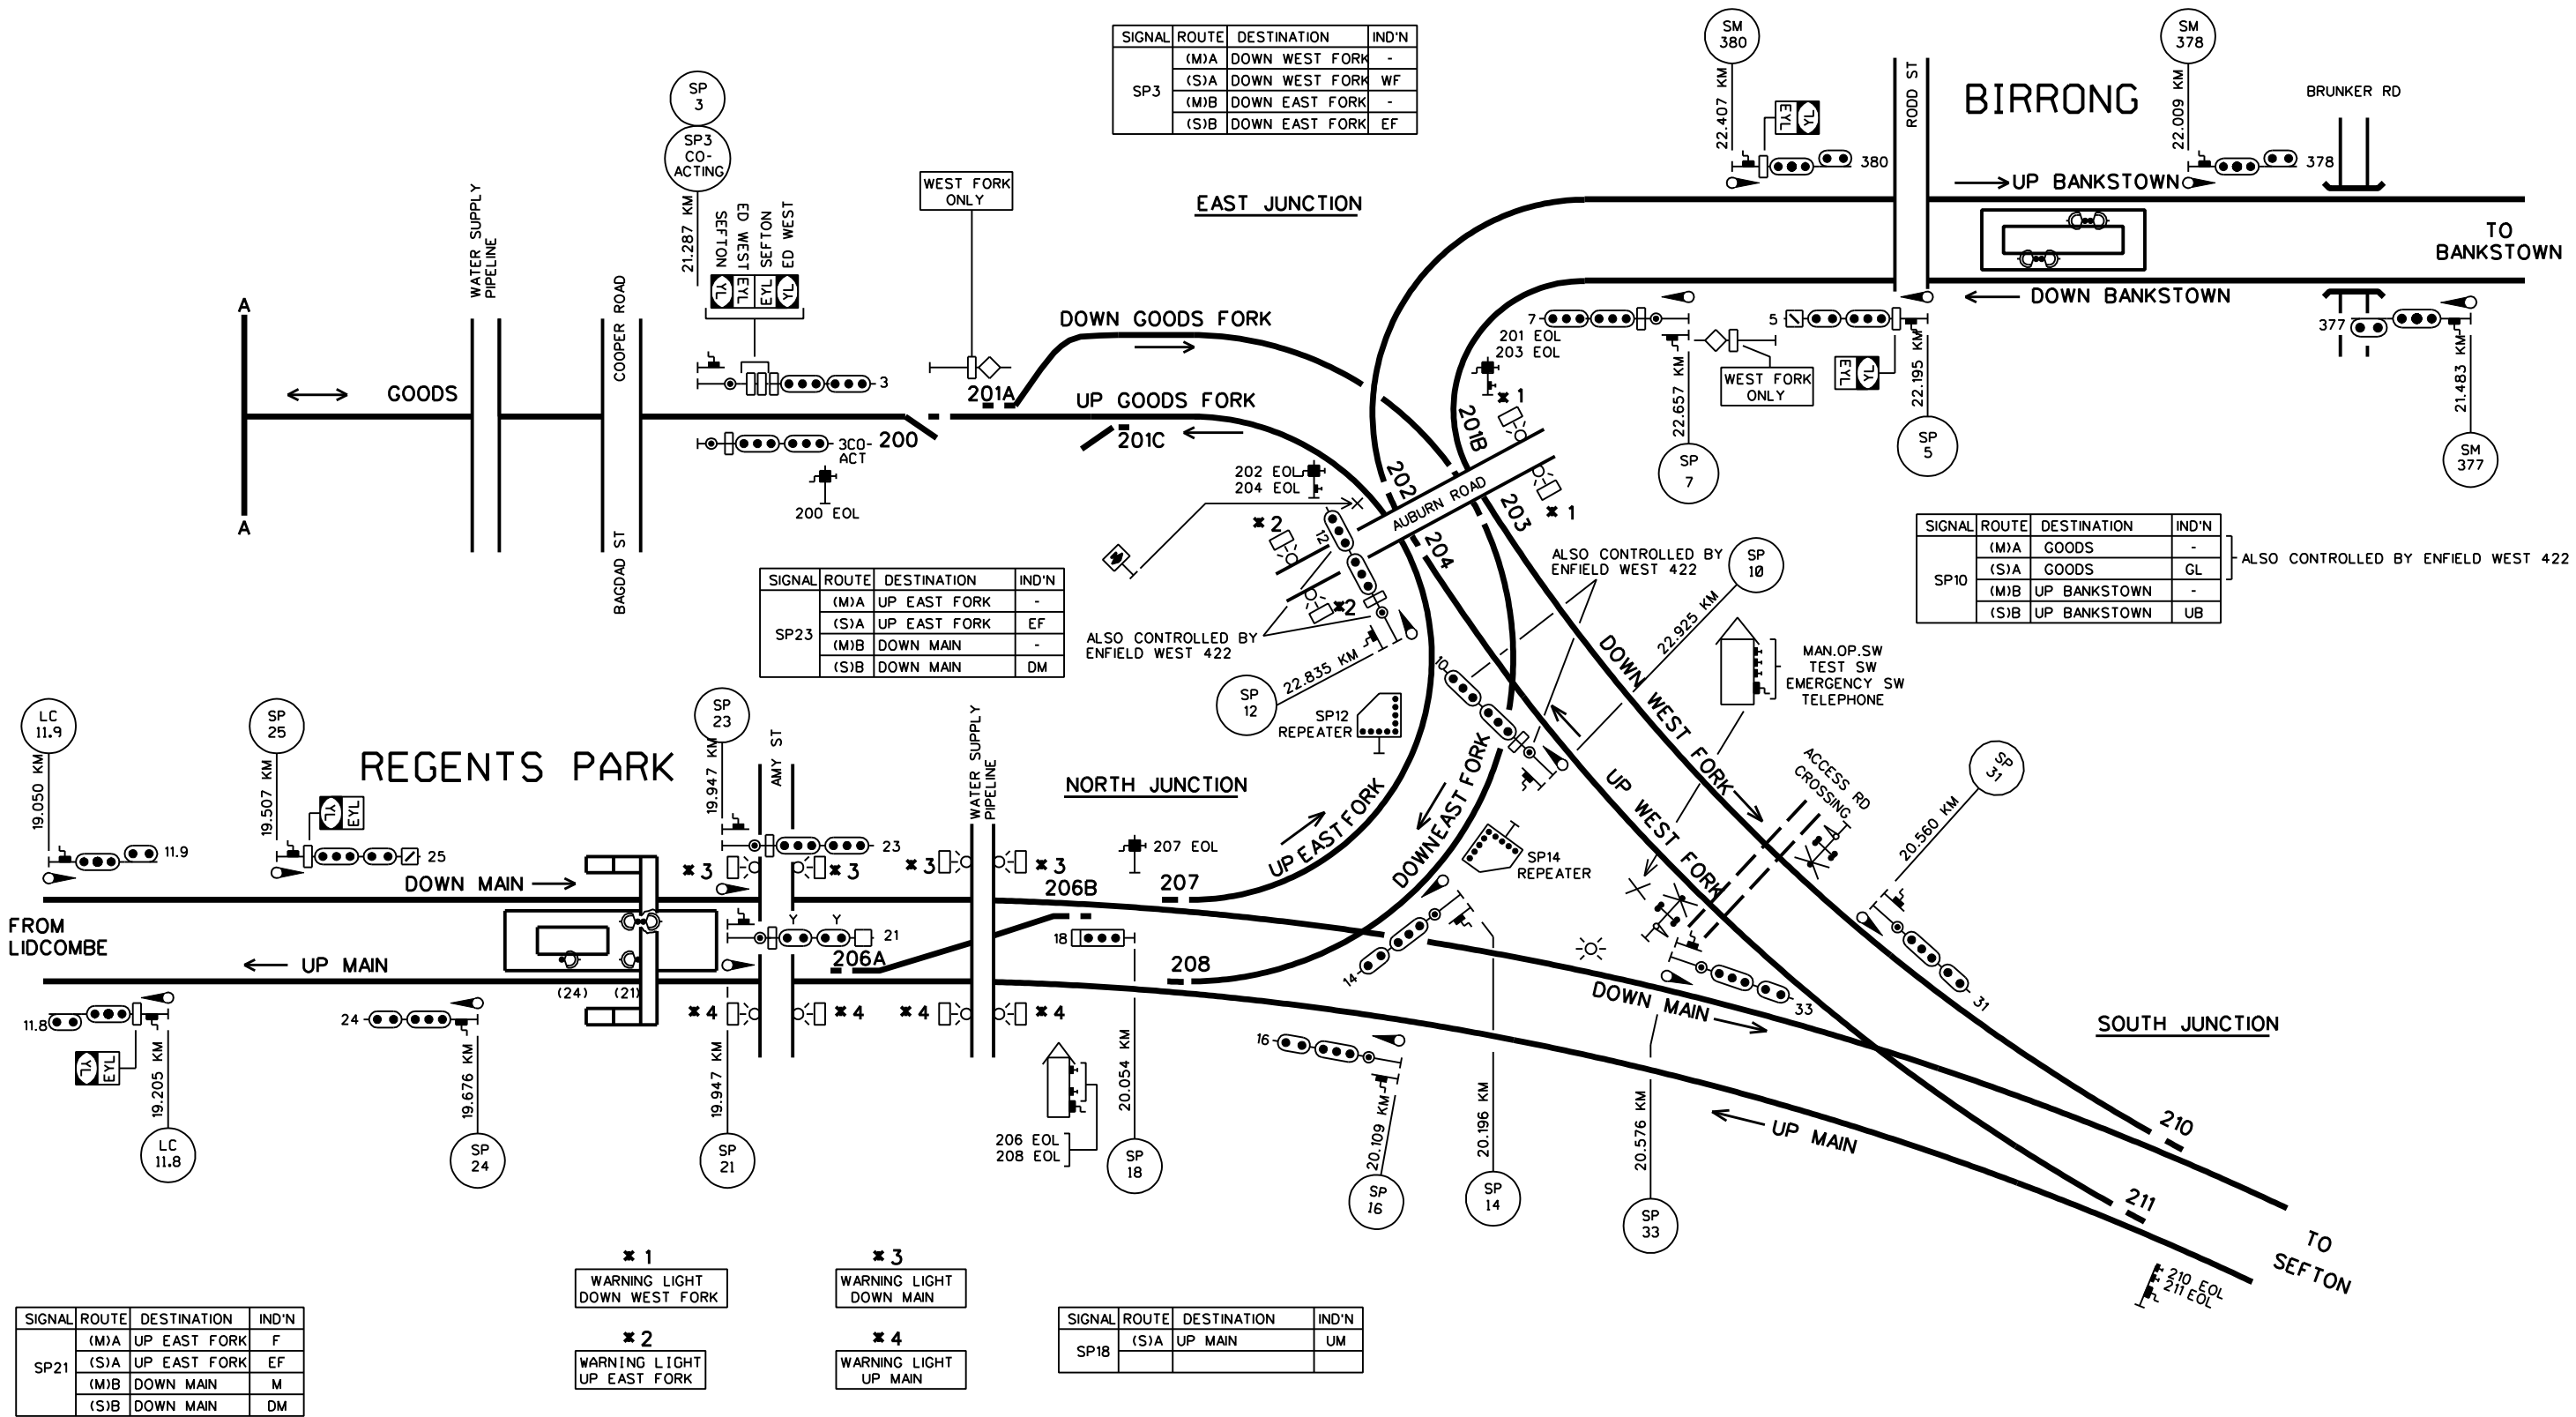

SIGNAL	ROUTE	DESTINATION	IND'N
SP23	(M)A	UP EAST FORK	-
	(S)A	UP EAST FORK	EF
	(M)B	DOWN MAIN	-
	(S)B	DOWN MAIN	DM

ALSO CONTROLLED BY ENFIELD WEST 422

ALSO CONTROLLED BY ENFIELD WEST 422

SIGNAL	ROUTE	DESTINATION	IND'N
SP21	(M)A	UP EAST FORK	F
	(S)A	UP EAST FORK	EF
	(M)B	DOWN MAIN	M
	(S)B	DOWN MAIN	DM

- * 1 WARNING LIGHT DOWN WEST FORK
- * 2 WARNING LIGHT UP EAST FORK

- * 3 WARNING LIGHT DOWN MAIN
- * 4 WARNING LIGHT UP MAIN

SIGNAL	ROUTE	DESTINATION	IND'N
SP18	(S)A	UP MAIN	UM

NOTE: THE FOLLOWING POINTS ARE POWER OPERATED: 200, 201, 202, 203, 204, 206, 207, 208, 210, 211